


GENERAL NOTES:-
** Do not scale from this drawing
** Use figured dimensions only
© This drawing is copyright. No part of this document may be reproduced or transmitted in any form or stored in any retrieval system from the copyright holder, except as agreed for use on a project, for which the document was originally issued.

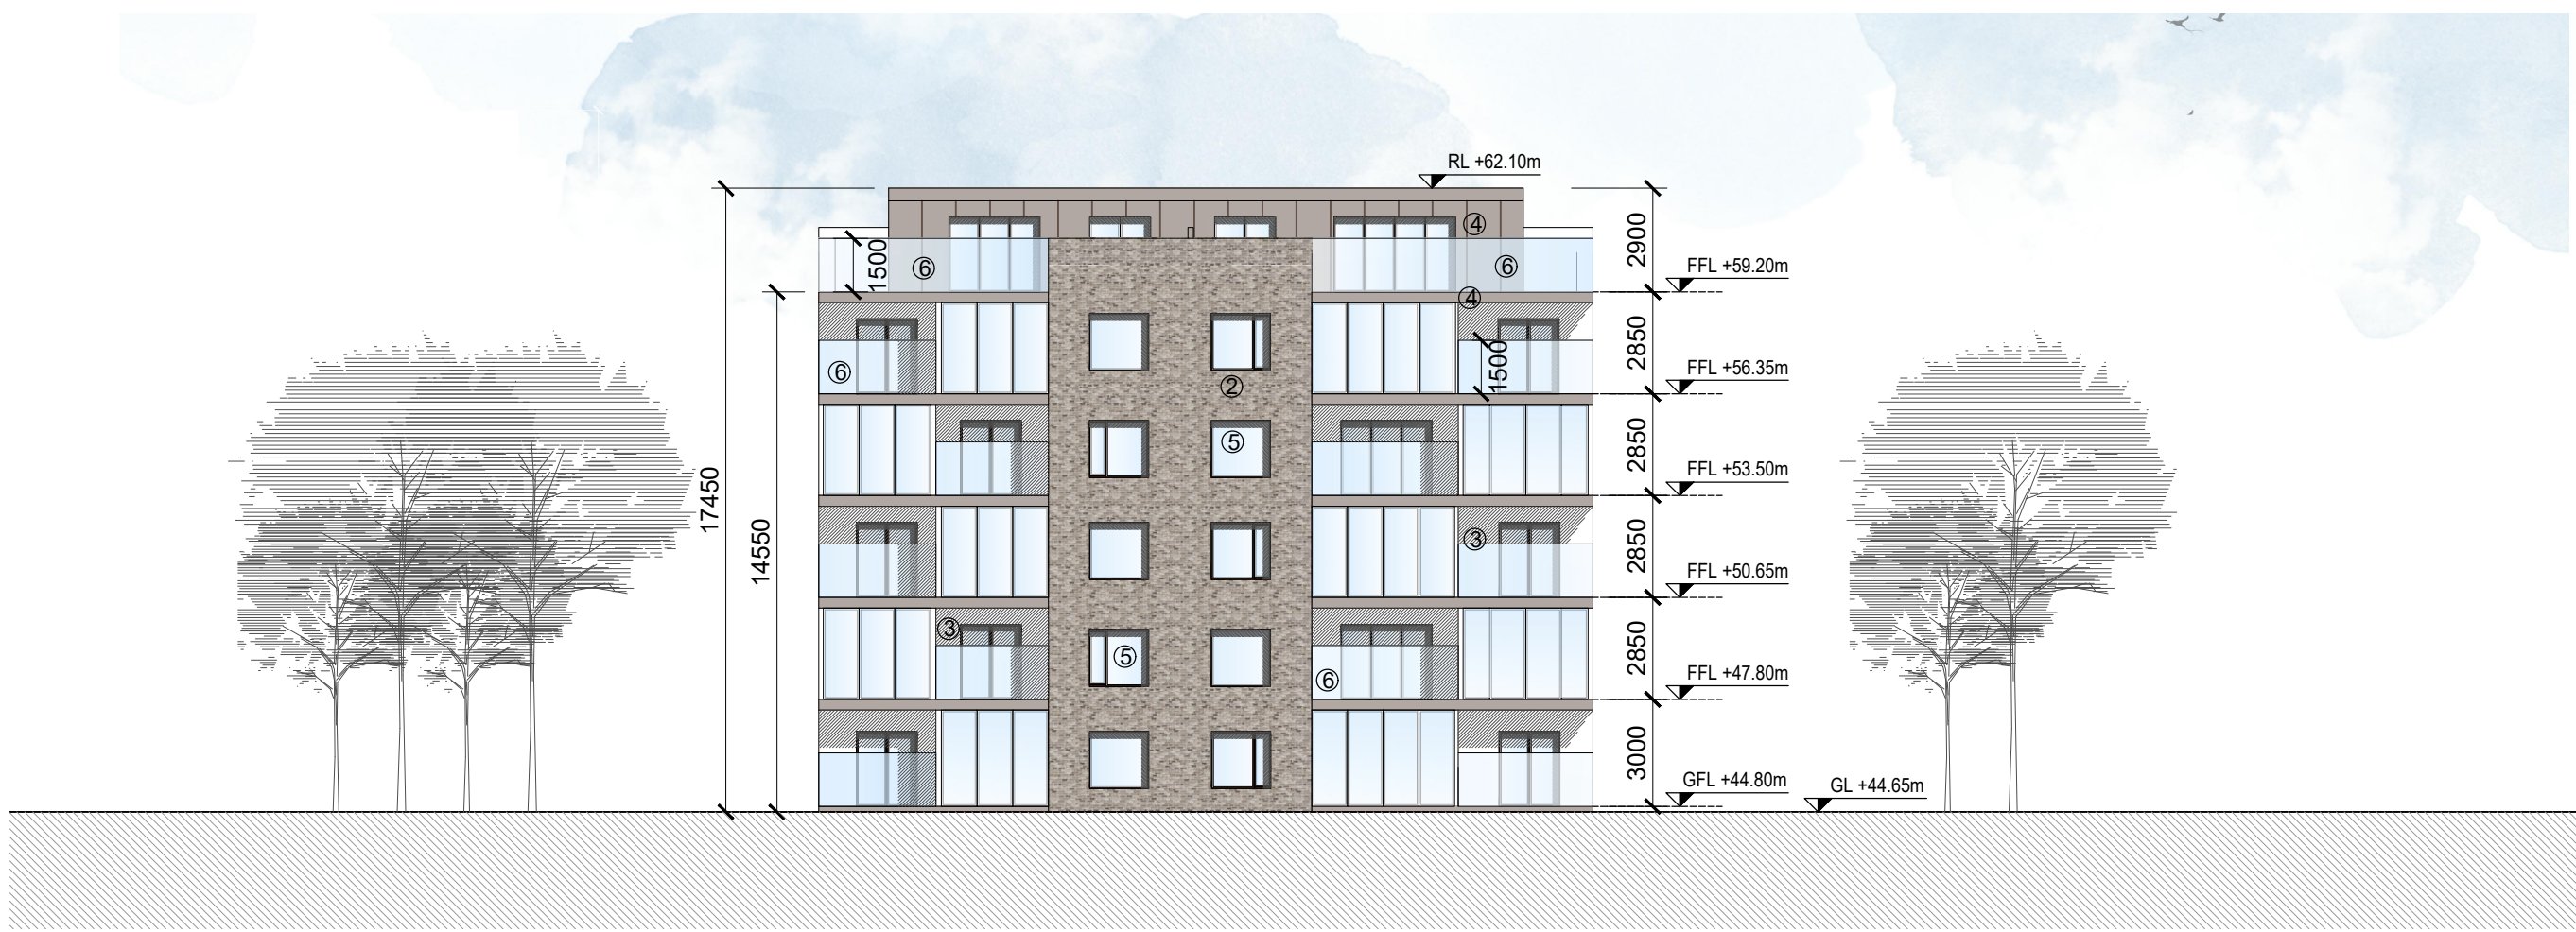

PROPOSED SOUTH ELEVATION
SCALE 1:200




PROPOSED EAST ELEVATION
SCALE 1:200



PROPOSED NORTH ELEVATION
SCALE 1:200



PROPOSED WEST ELEVATION
SCALE 1:200

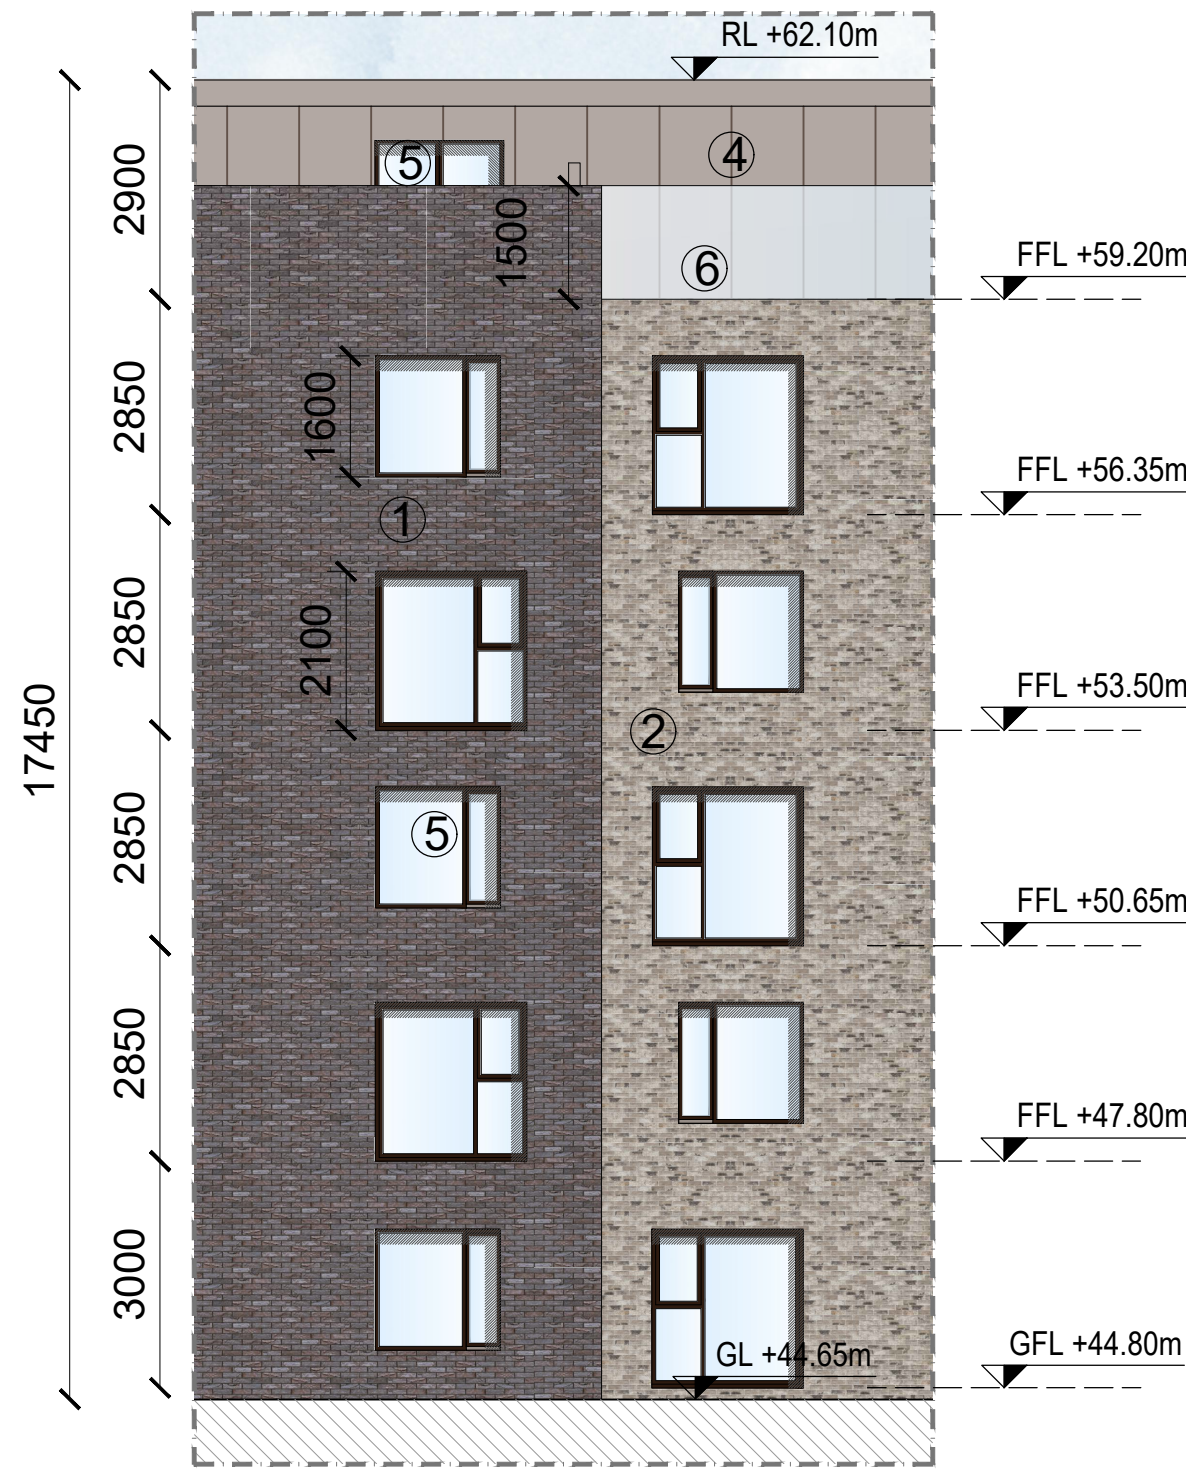


DETAIL 01
SCALE 1:100


MATERIAL SCHEDULE

- ① Brown Brick
- ② Buff Brick
- ③ White Render
- ④ Metal Cladding
- ⑤ Glazed windows
- ⑥ Glass Balustrade
- ⑦ Opaque Glazing


NOTE:
ALL MATERIALS TO BE AGREED BY WAY OF
COMPLIANCE TO PLANNING PERMISSION

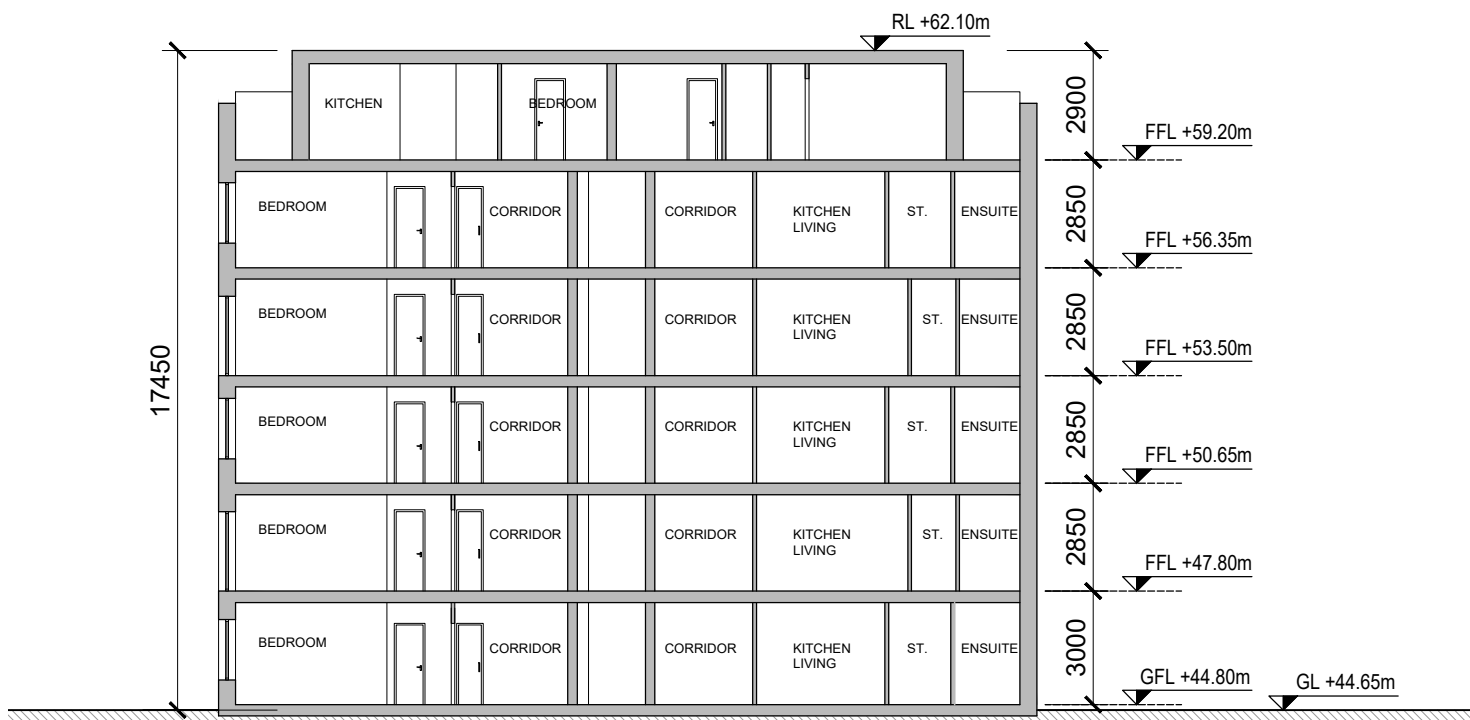

PROPOSED SECTION A-A
SCALE 1:200

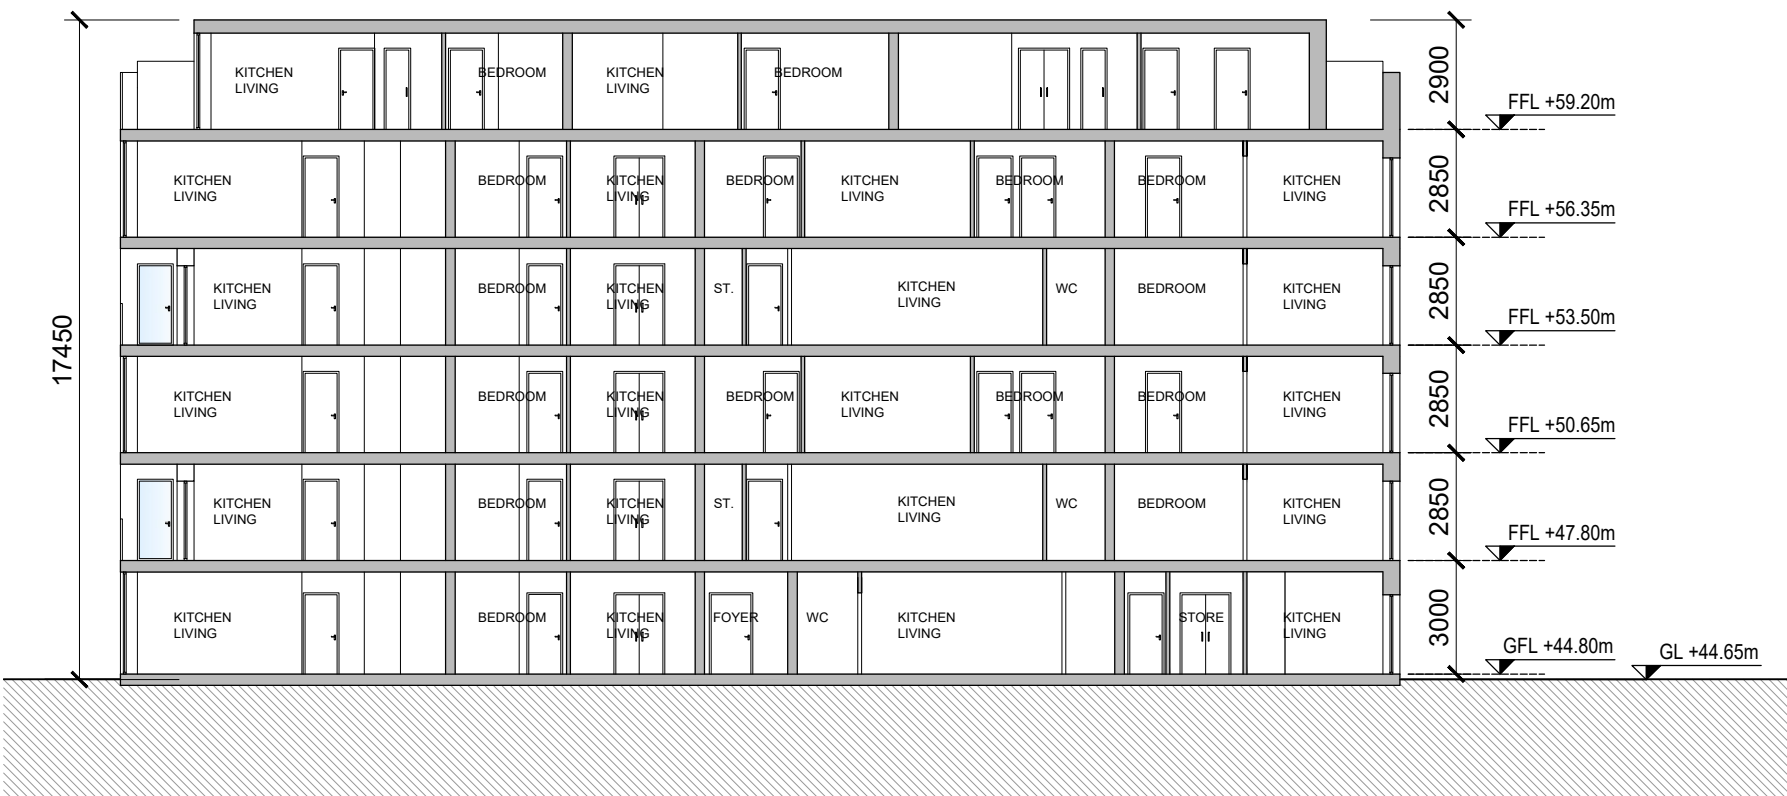

PROPOSED SECTION B-B
SCALE 1:200

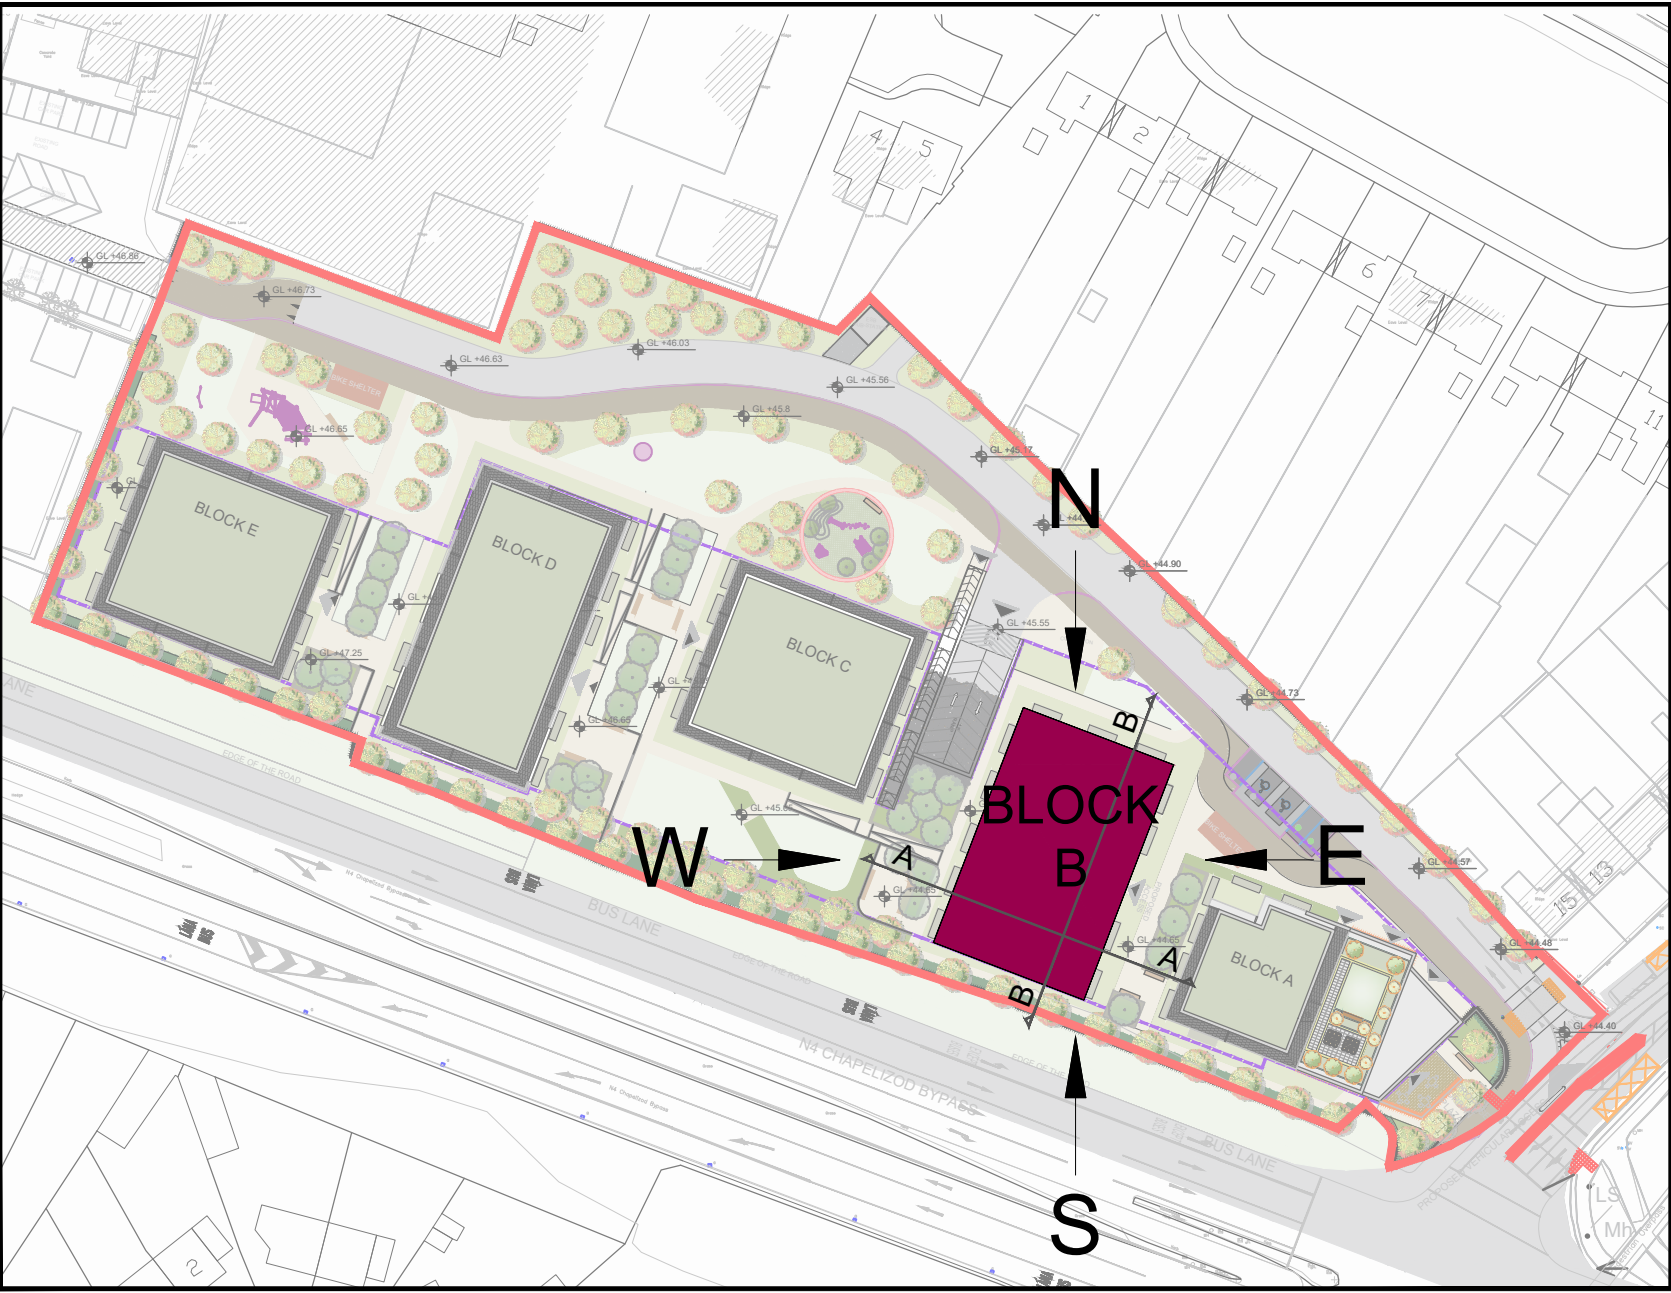

KEY PLAN
NTS

BLOCK B

PLANNING

Rev	Initial	Date	Revision Description
downey PLANNING & ARCHITECTURE			
1 Westland Sq, Pearse Street, Dublin 2, Ireland - Tel +353 (0) 1 253 0220 - www.dpa.ie			
CLIENT	RANDELSWOOD HOLDINGS LTD.	SCALE @ A1	AS SHOWN
PROJECT	Proposed Strategic Housing Development, Lands at Kennelsfort Road Lower, Palmerstown, Dublin 20	DRAWN BY	JH
DWG. TITLE	PROPOSED ELEVATIONS & SECTIONS A-A & B-B BLOCK B	CHECKED BY	AM
		DATE	27.03.2020
		REVISION	PL-104