



GENERAL NOTES -
** Do not scale from this drawing
** Use figured dimensions only
© This drawing is copyright. No part of this document may be reproduced or transmitted in any form or stored in any retrieval system from the copyright holder, except as agreed for use on a project, for which the document was originally issued.




PROPOSED GROUND FLOOR PLAN
SCALE 1:200

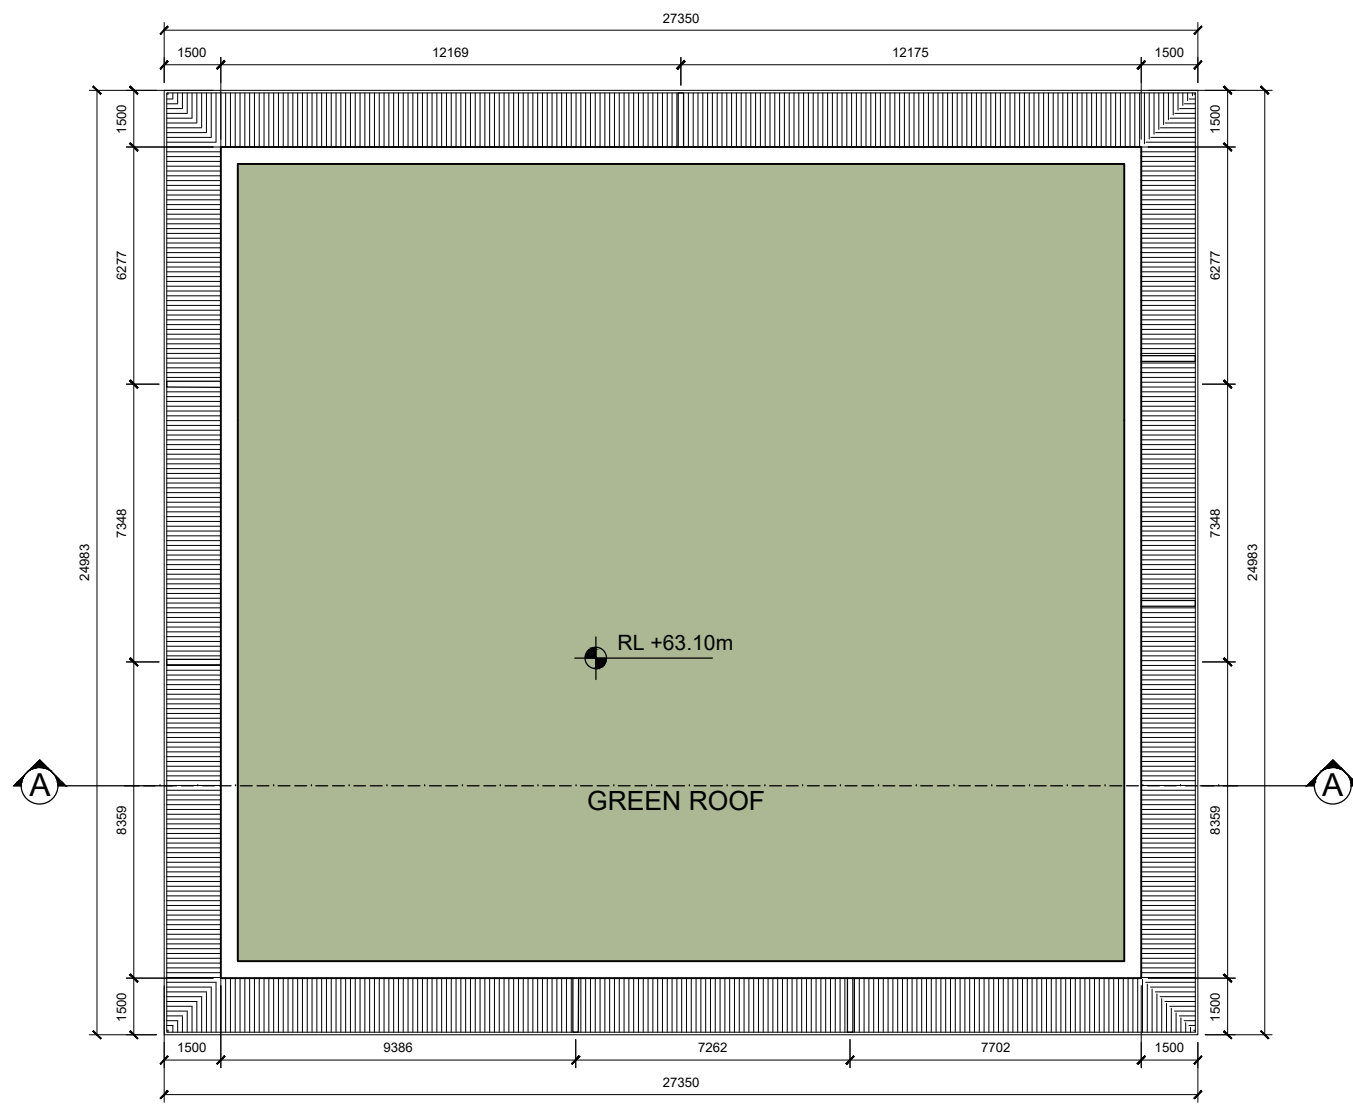


PROPOSED ROOF PLAN
SCALE 1:200

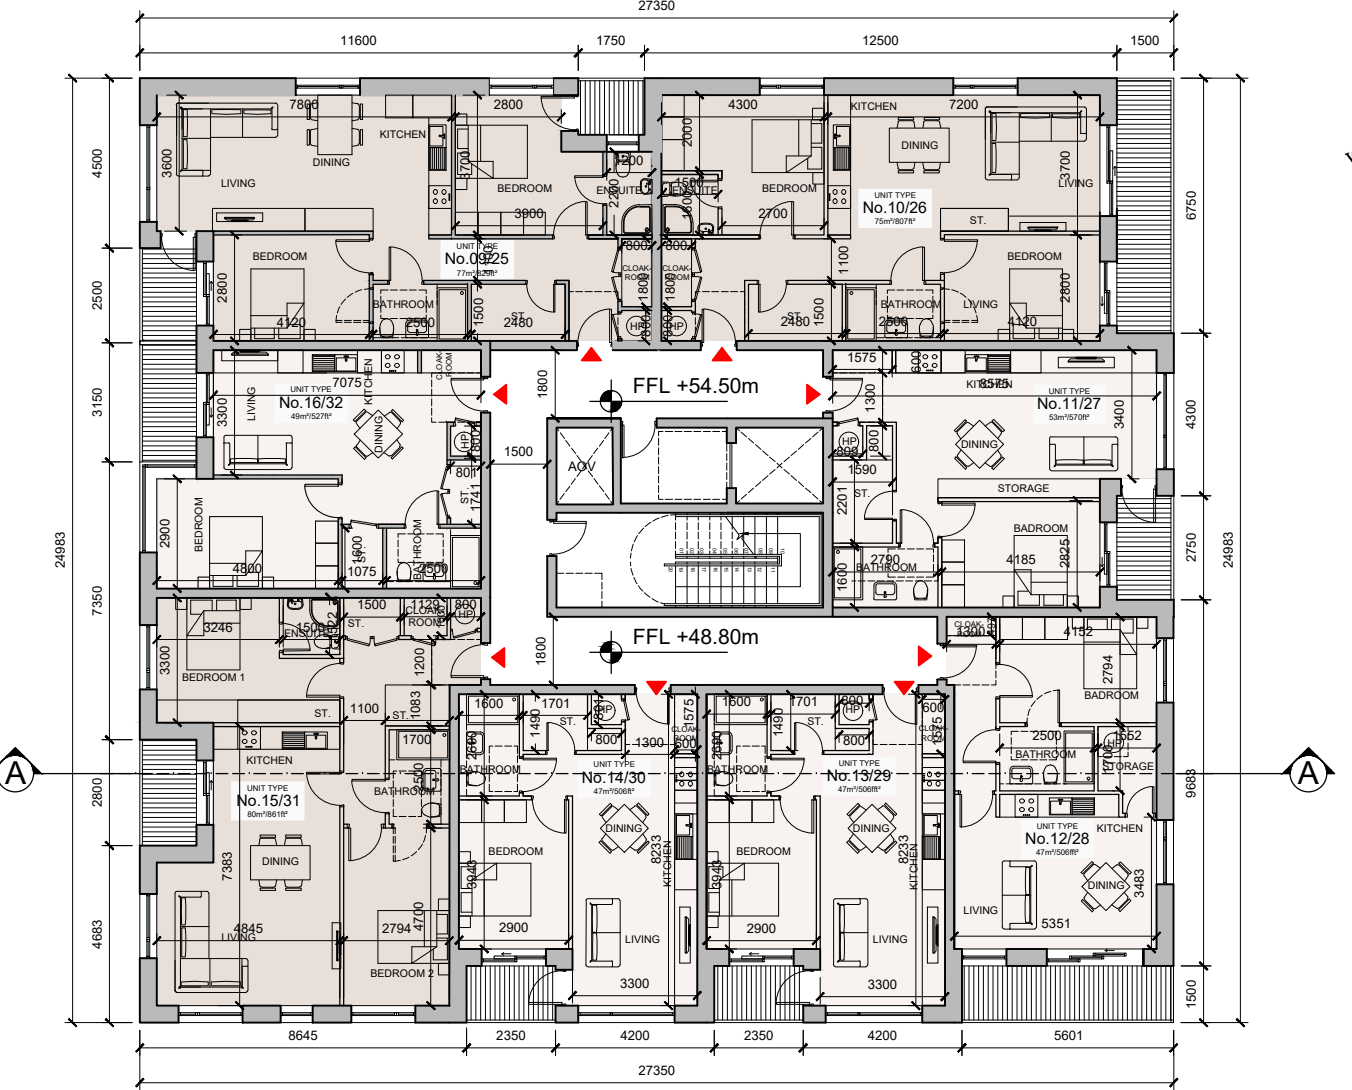

PROPOSED FIRST & THIRD FLOOR PLAN
SCALE 1:200

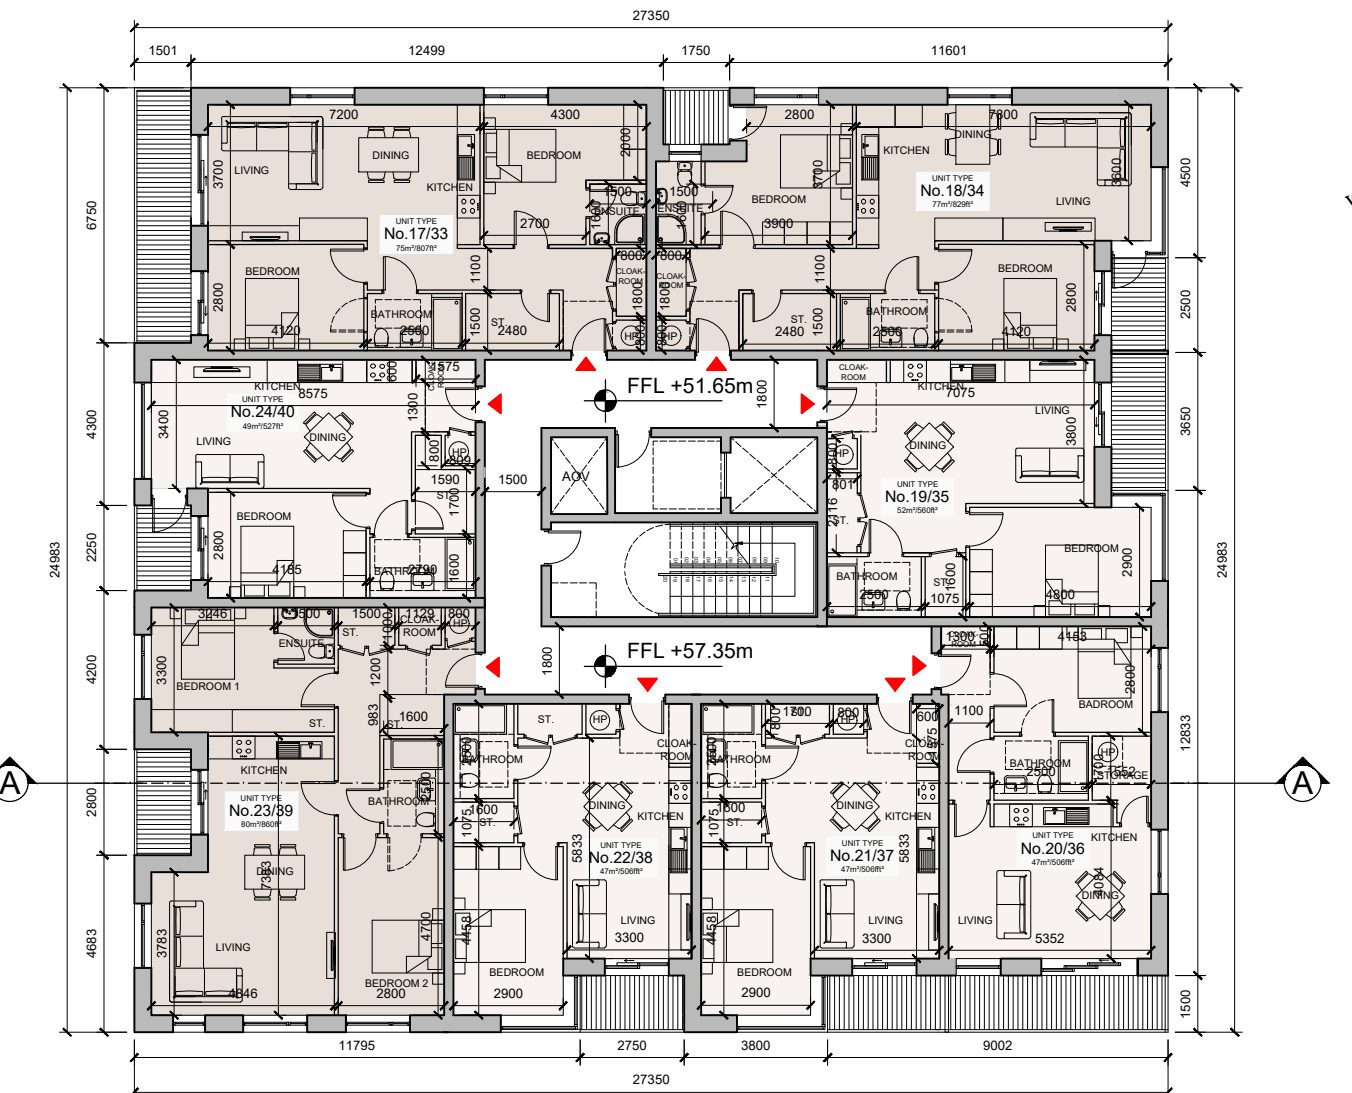

PROPOSED SECOND & FOURTH FLOOR PLAN
SCALE 1:200

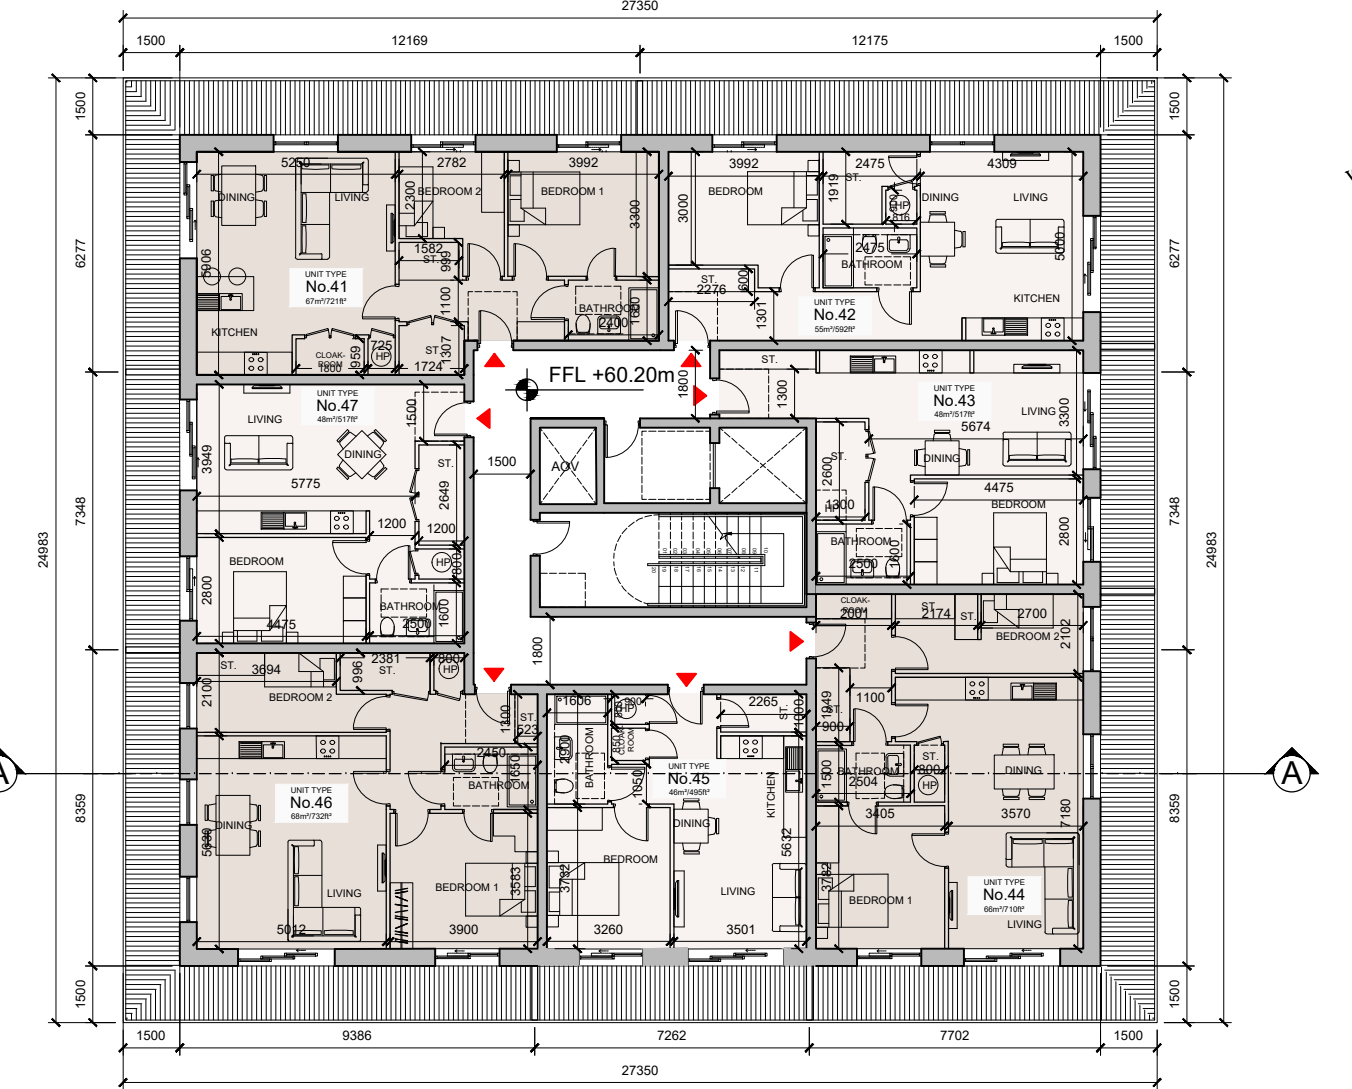

PROPOSED FIFTH FLOOR PLAN
SCALE 1:200



KEY PLAN
SCALE 1:200

BLOCK C - SCHEDULE OF APARTMENTS		
Apartment - 1 BED	30 No. UNITS	
Apartment - 2 BEDS	17 No. UNITS	
TOTAL NO. OF UNITS	47 UNITS	

BLOCK C

PLANNING

Rev	Initial	Date	Revision Description
downey PLANNING & ARCHITECTURE			
1 Westland Sq, Pearse Street, Dublin 2, Ireland - Tel +353 (0) 1 253 0220 - www.dpa.ie			
CLIENT	RANDELSWOOD HOLDINGS LTD.	SCALE @ A1	AS SHOWN
PROJECT	Proposed Strategic Housing Development, Lands at Kennelsfort Road Lower, Palmerstown, Dublin 20	DRAWN BY	AM
DWG. TITLE	PROPOSED FLOOR PLANS BLOCK C	CHECKED BY	JH
		DATE	27.03.2020
		REVISION	PL-105