


The site plan illustrates the 'SUBJECT SITE' with a grid pattern. Key features include:

- Dimensions:** A long side of 8490 and a short side of 900 are indicated with arrows.
- Elevation:** A benchmark 'GL +46.86' is shown near 'BUSINESS PARK'.
- Surroundings:** 'BUSINESS PARK' is to the northwest, and a landscaped area with trees is to the northeast.
- Orientation:** A compass rose in the bottom right corner shows North (N), South (S), East (E), and West (W).


SCALE 1:100



KEY PLANTS

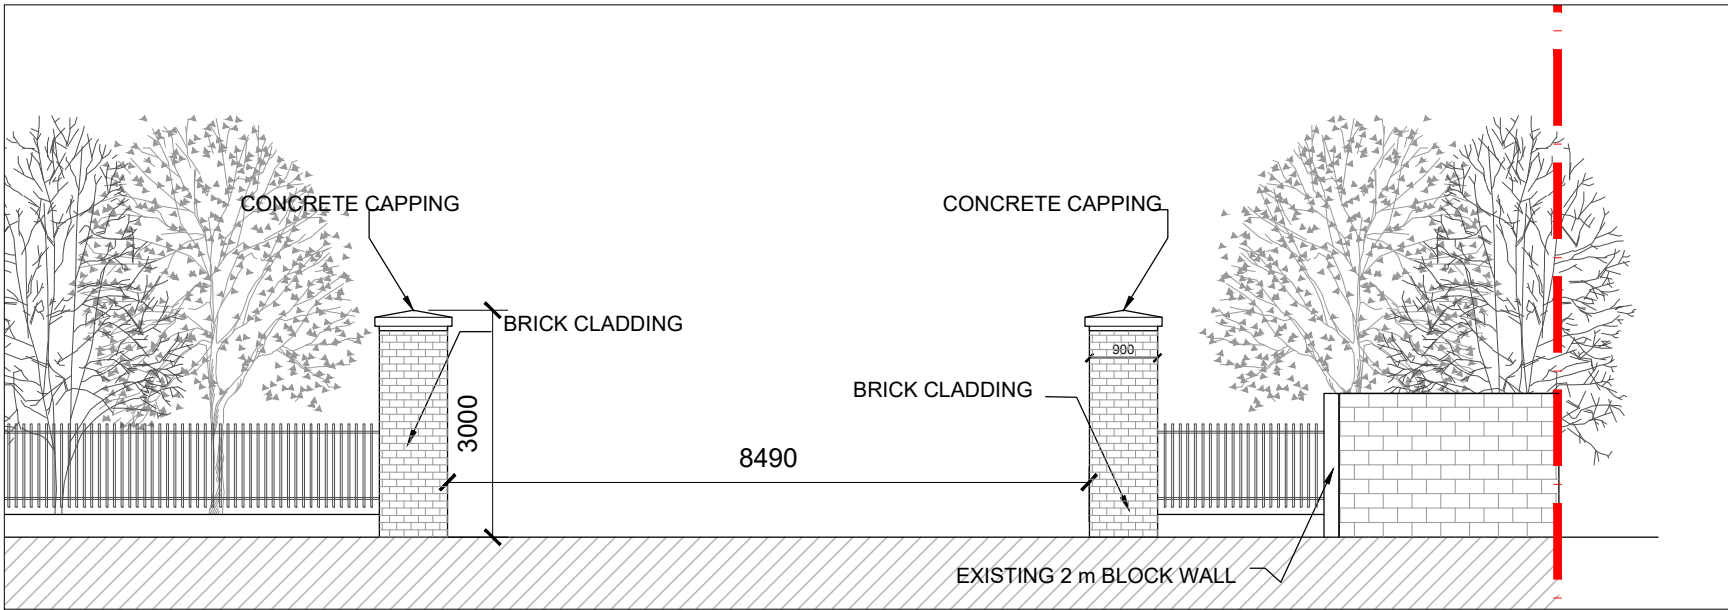

SCALE 1:100

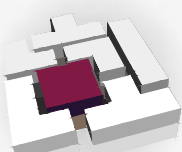Rev	Initial	Date	Revision Description	
			  	
			1 Westland Sq, Pearse Street, Dublin 2, Ireland - Tel +353 (0) 1 253 0220 - www.dpaa.ie	
			CLIENT	RANDELSWOOD HOLDINGS LTD. Proposed Strategic Housing Development, Lands at Kennelsfort Road Lower, Palmerstown, Dublin 20
			DWG. TITLE	PROPOSED WESTERN ENTRANCE DETAILS
			SCALE @ A1: SCALE @ A3: 1:100 DRAWN BY: AM CHECKED BY: JH DATE: 27.03.2020 REVISION:	PAPER SIZE A3 JOB NO. 243-027 DRWG NO. PL-012