



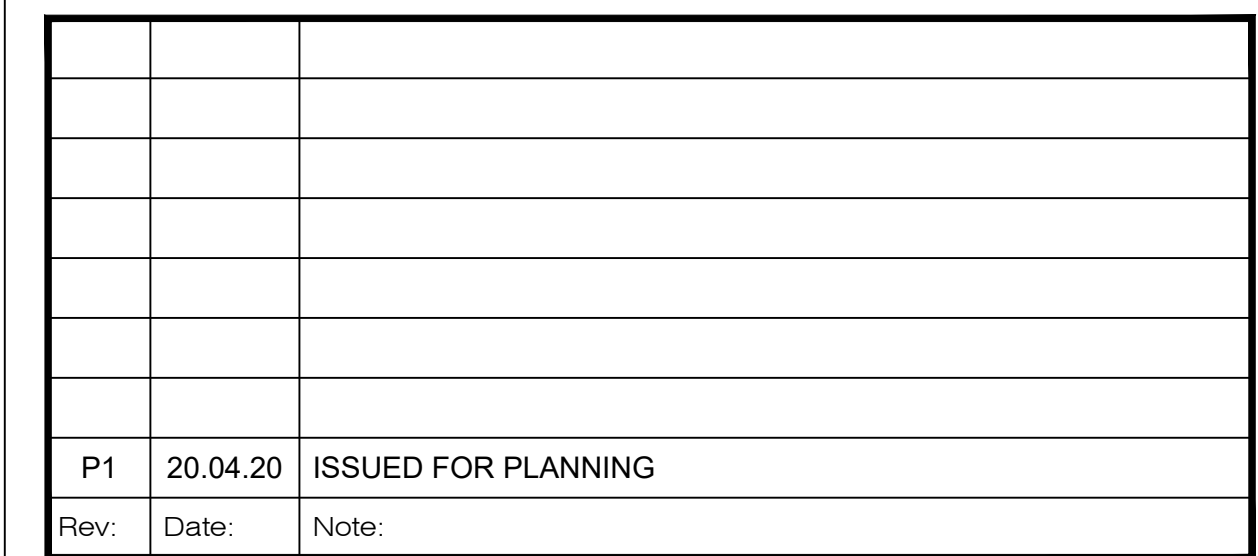

Project:				
PALMERSTOWN, STRATEGIC HOUSING DEVELOPMENT				
Scale @ A0:	Date:	Drawn by:	Checked by:	Approved by:
1:200	MARCH 20	KD	MF	
Dwg. SITE SERVICES - PUBLIC LIGHTING				
Dwg No.	Level:		Revision:	
1804-BW-04	SITE		P1	
Issue:				
PLANNING				

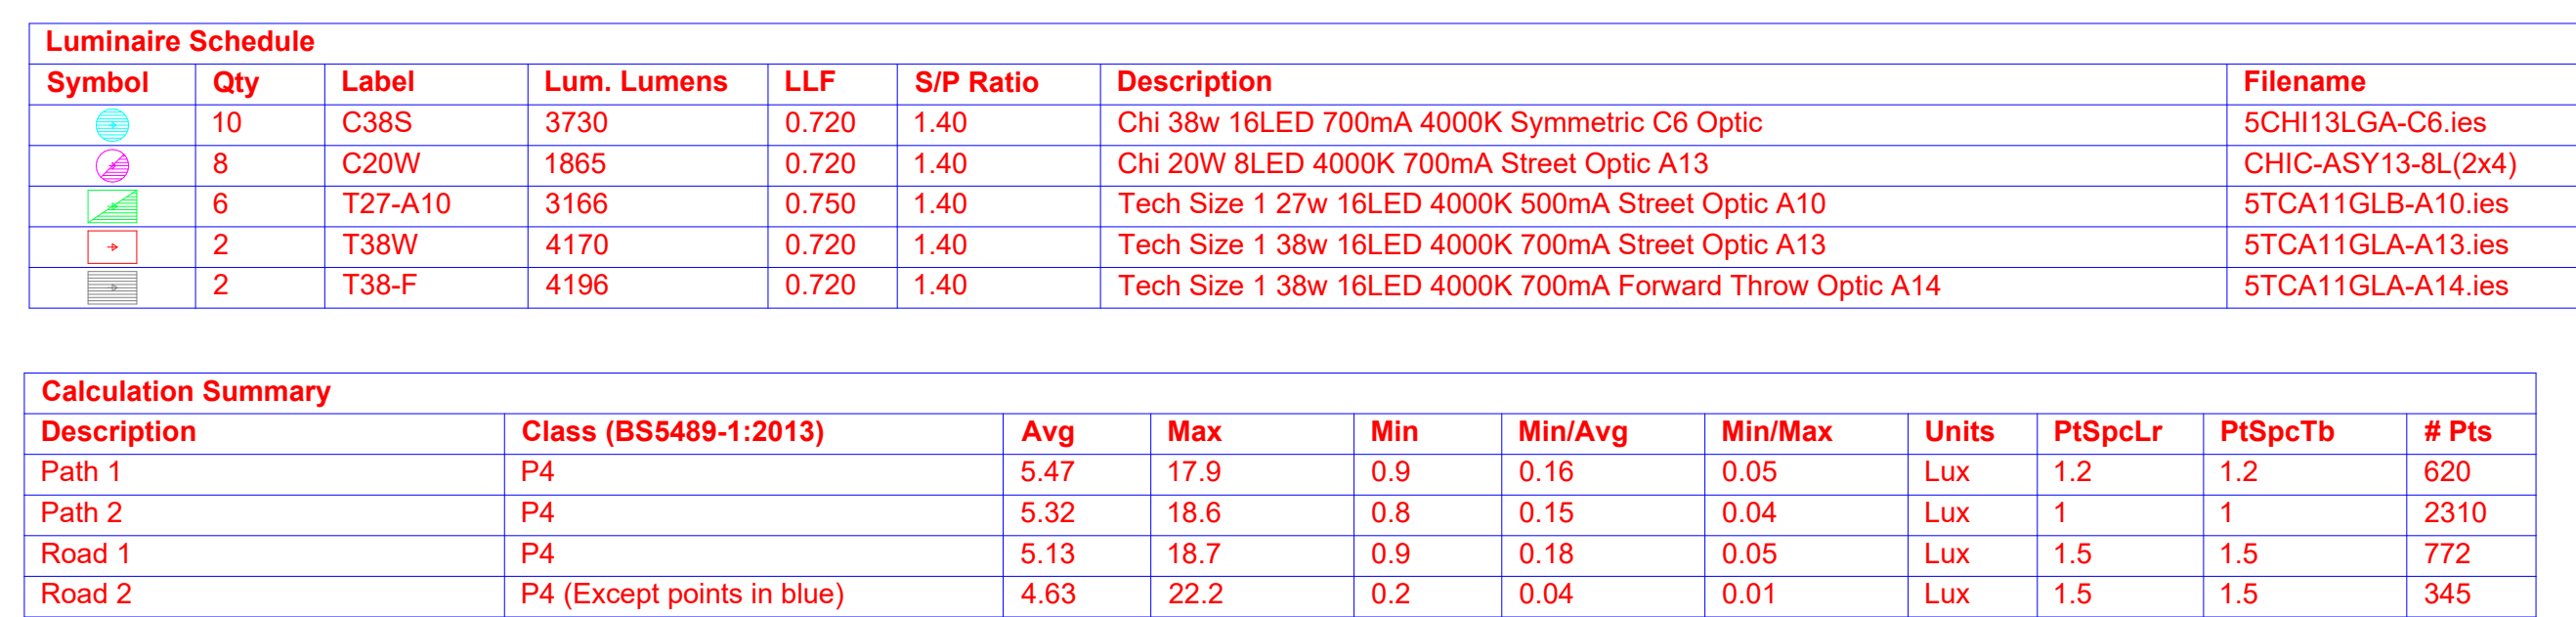

- ## SITE SERVICES – ELEMENT 50
1. NO SERVICE CONNECTION SHALL CROSS THE PUBLIC ROAD TO REACH ETU.
 2. THE LOCATION OF THE SERVICES ARE INDICATIVE ONLY AND SUBJECT TO APPROVAL FROM THE RELATIVE SERVICE PROVIDERS AND STATUTORY BODIES.
 3. THE ILLUSTRATED POSITION OF THE EXISTING WORKS IS SITE SPECIFIC AND SHALL BE DETERMINED ON BY THE ENGINEERS REPRESENTATIVE.
 4. THE INFORMATION ON THIS DRAWING IS COMPILED FROM RECORDS SUPPLIED TO THE ENGINEER.
 5. ANY DEPARTURES FROM ROUTES SHOWN ON THIS DRAWING TO BE AGREED WITH THE ENGINEER.
 6. IT WILL BE RESPONSIBILITY OF THE CONTRACTOR TO LOCATE ALL SERVICES BY HAND EXCAVATION PRIOR TO CONSTRUCTION OR ANY OTHER EXCAVATION.
 7. IT SHALL BE THE RESPONSIBILITY OF THE CONTRACTOR TO PROTECT, PRESERVE AND REINSTATE ALL SERVICES TO THE REQUIREMENTS OF THE SUPPLYING UTILITIES.
 8. FINAL POSITION OF ALL BOUNDARY BOXES, CHAMBERS, MAN HOLES, ABOVE GROUND PILLARS & CABINETS TO BE AGREED WITH THE LANDSCAPE ARCHITECT.
 9. GAS MAIN (E&B) TO BE MAINTAINED A MINIMUM OF 3 METERS FROM DWELLINGS AT ALL TIMES.
 10. ALL E&B & STREET LIGHTING STRATEGY IN ACCORDANCE WITH E&B GUIDANCE INCLUDING SEPARATION DISTANCES BETWEEN PILLARS AND OTHER SERVICES.
 11. ALL SERVICES BOXES, MANHOLE CHAMBERS, ABOVE GROUND PILLARS & CABINETS TO BE POSITIONED ON PUBLIC LAND.