



Block A; Roof Garden Masterplan


Scale 1 : 100 @ A3

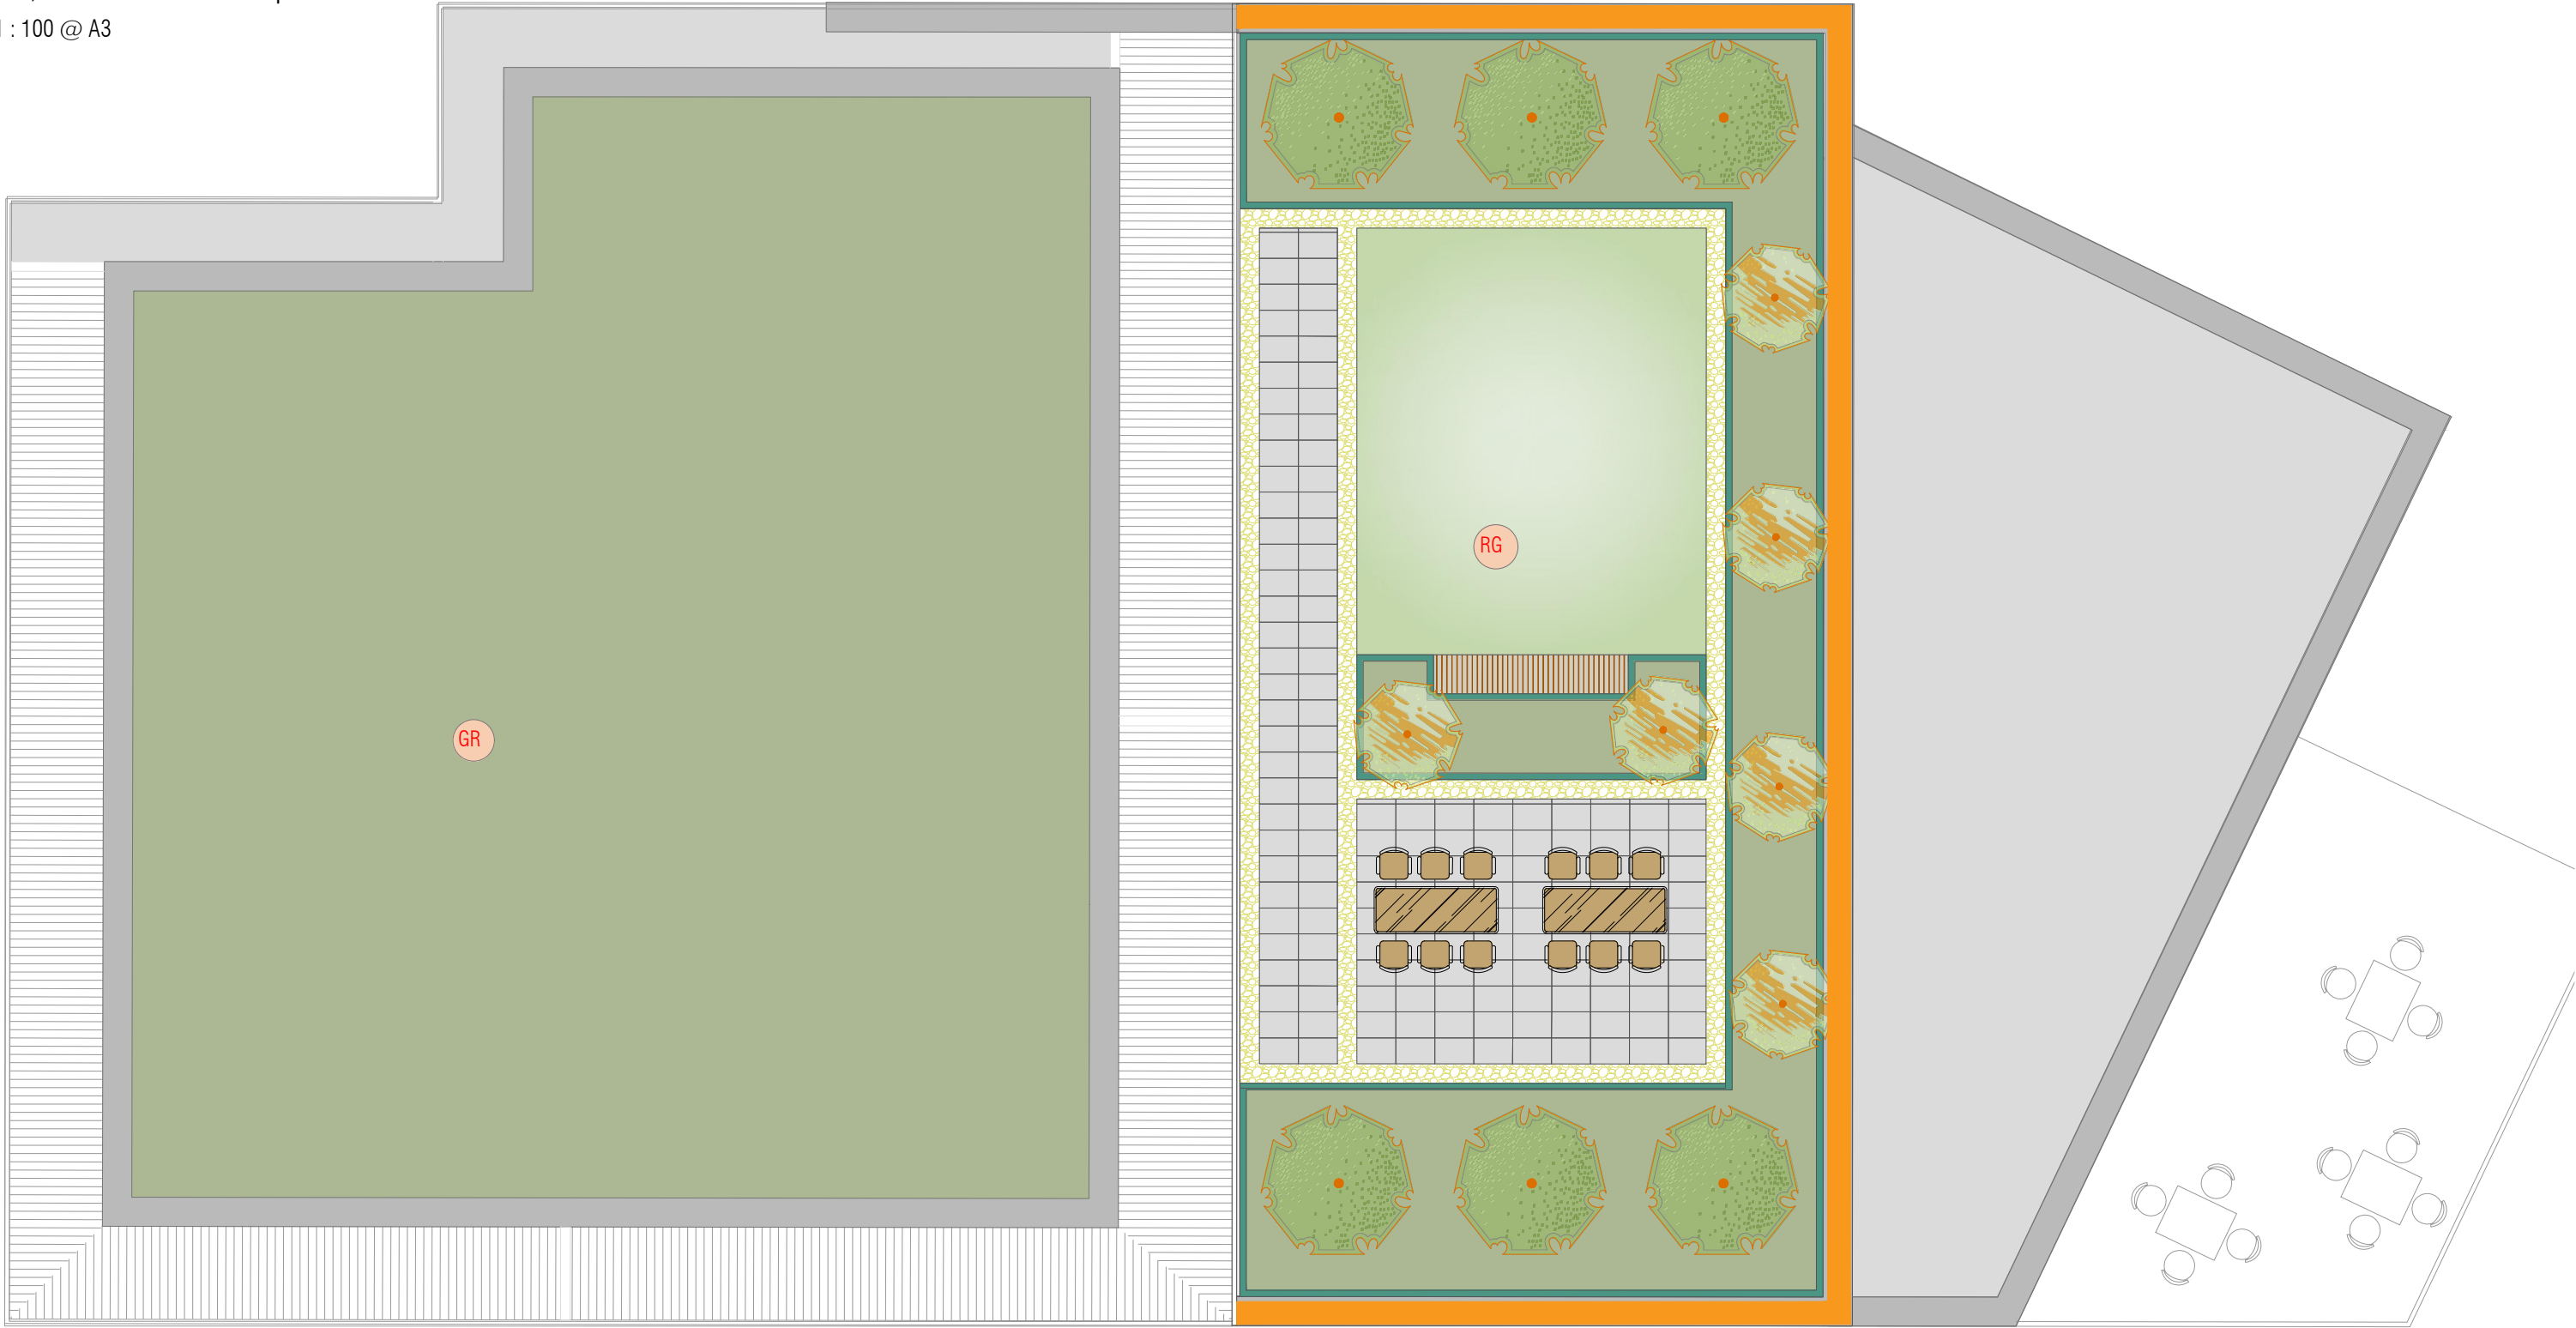

Legend;

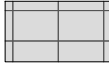

Tobermore Braemar ground textured 'Jura Grey' Paving Flags 600x400x40mm

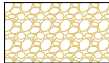

Resin bound surface 'Trent'



Raised Corten Steel planters with mixed ornamental planting



Artificial Lawn



Iroko Hardwood Timber seating




3m Glass balustrade



RG- Roof Garden and GR- Green Roof



Specimen trees

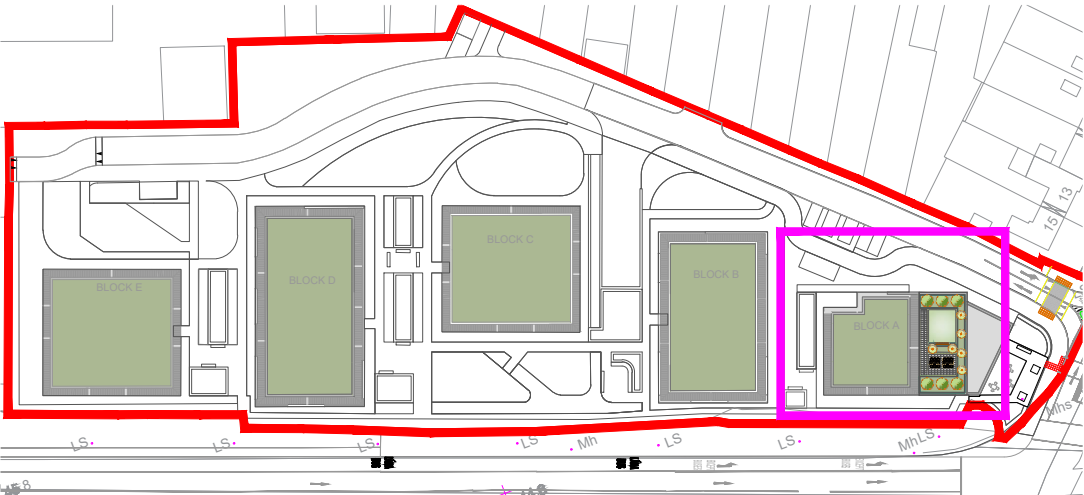

Title:

ROOF GARDEN MASTERPLAN

Project:

Palmerstown Retail park, Kennelsfort road Lower, Palmerstown, Dublin 20.

Client:

Randelswood Holdings Ltd.

Date:	APR 2020	Scale:	1:100 @ A3	Status:	PLANNING
Drawn by:	JMC + SH	Dwg ref:	PP224 - 02	Rev:	10
Checked by:	JMC				

This drawing is the copyright of Jane McCorkell Landscape & Garden Design has been produced for the client and project as stated above. The drawing may not be reproduced or amended, except by the written permission of Jane McCorkell Landscape & Garden Design. No liability will be accepted for any amendments made by other persons. ©

JANE Mc CORKELL
Landscape Architect

Bramley Cottage, The Rath Farm, Kilsallaghan, Co. Meath.
Ph: 087 6839520 Email: jane@janemccorkell.com