




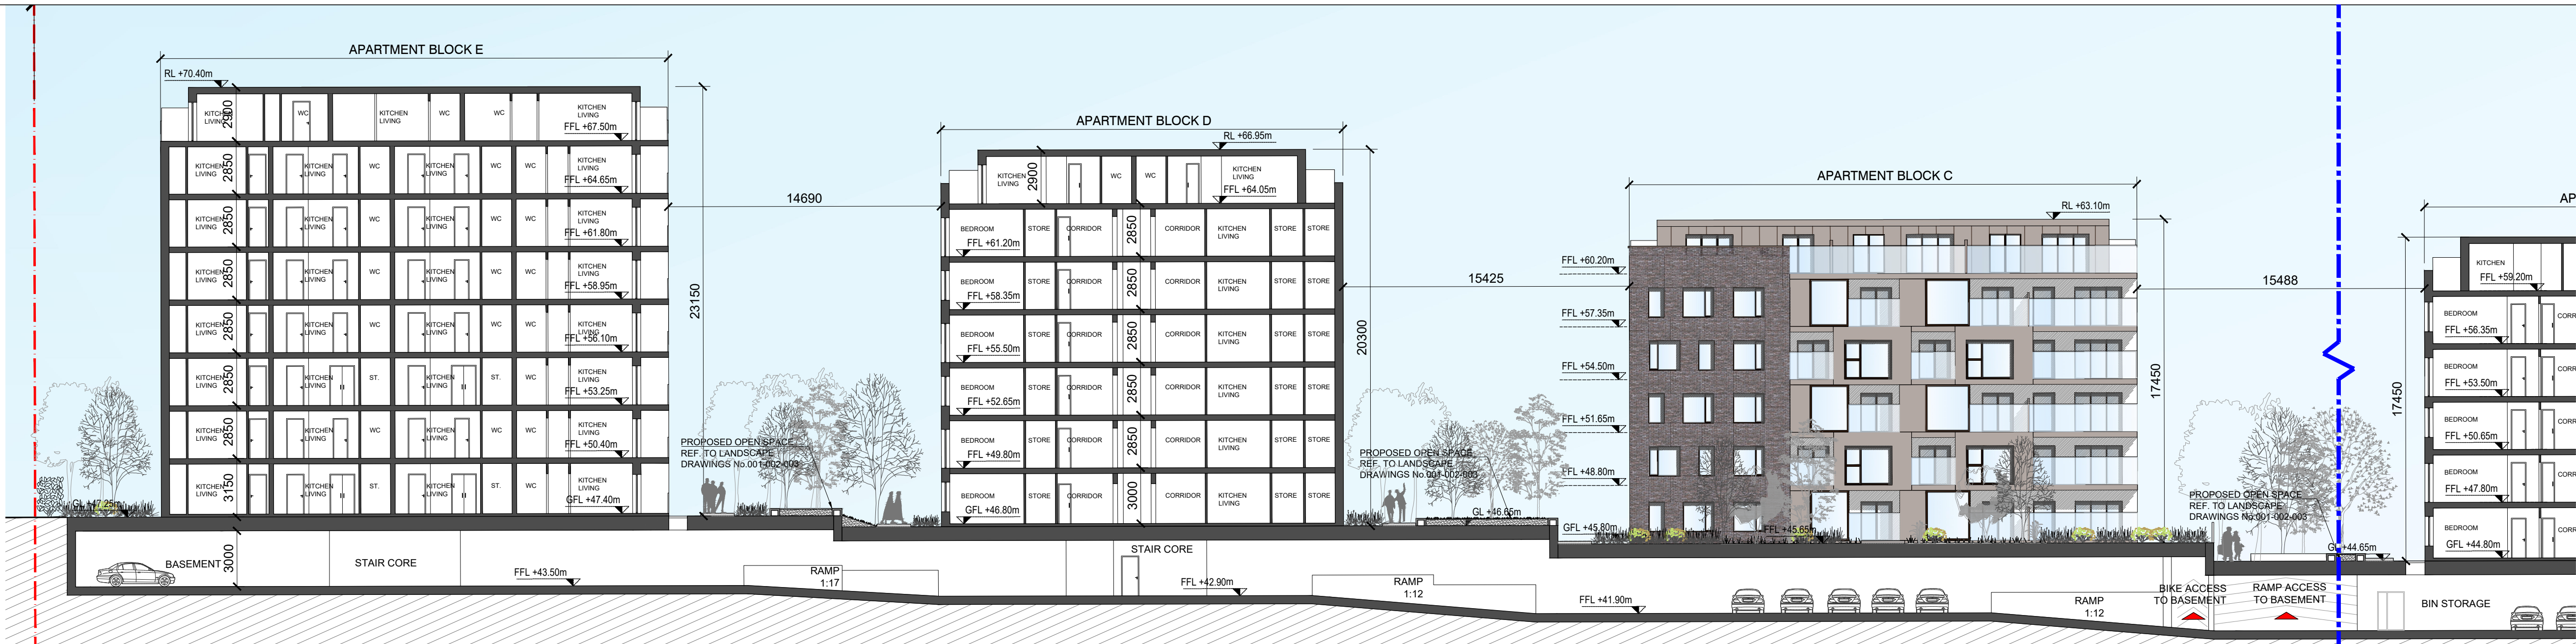


PROPOSED SITE SECTION R-R, Part 1
SCALE 1:200

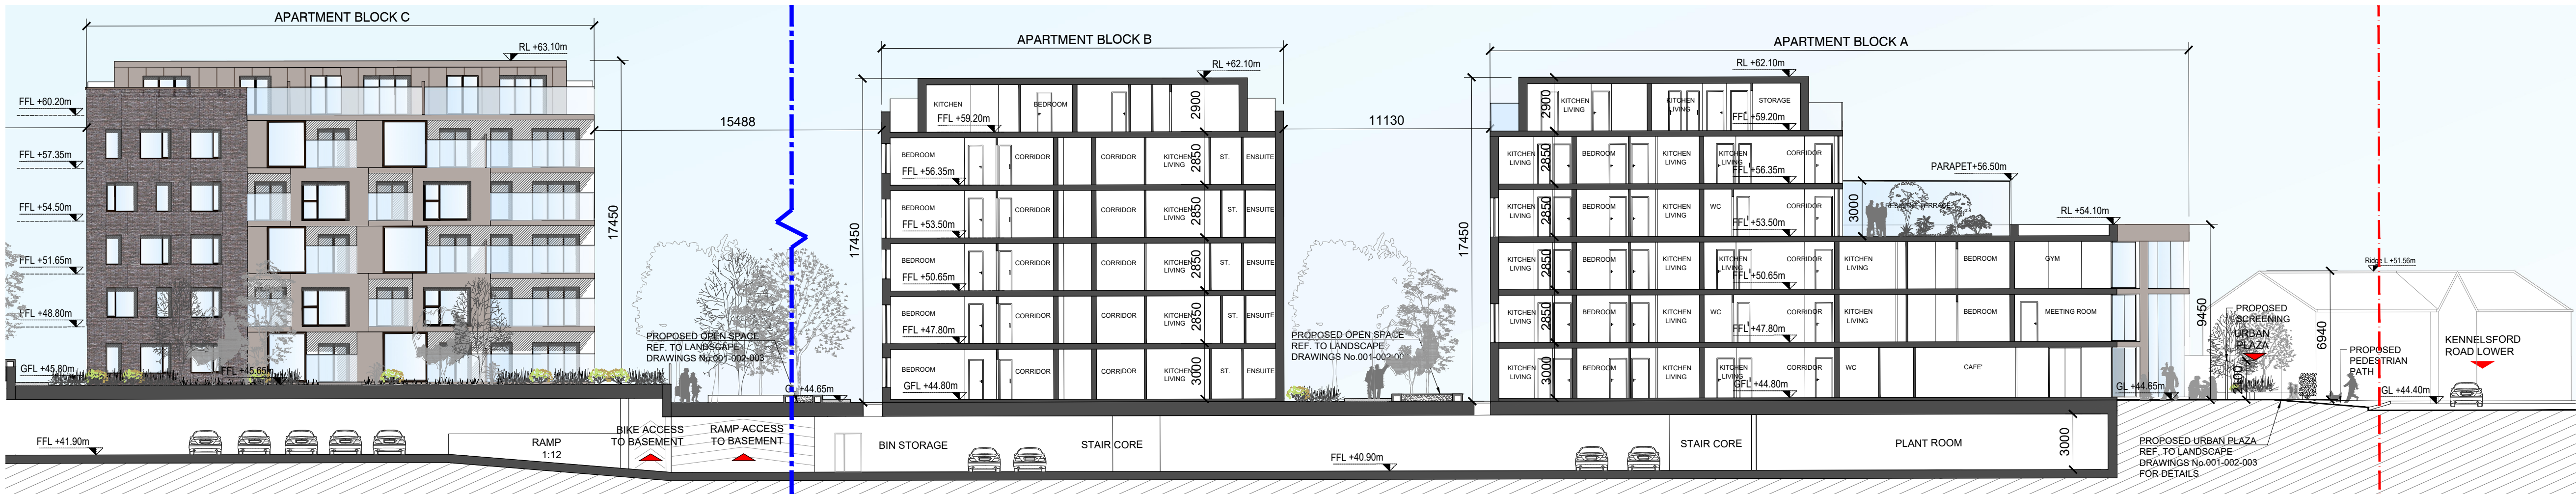

PROPOSED SITE SECTION R-R, Part 2
SCALE 1:200

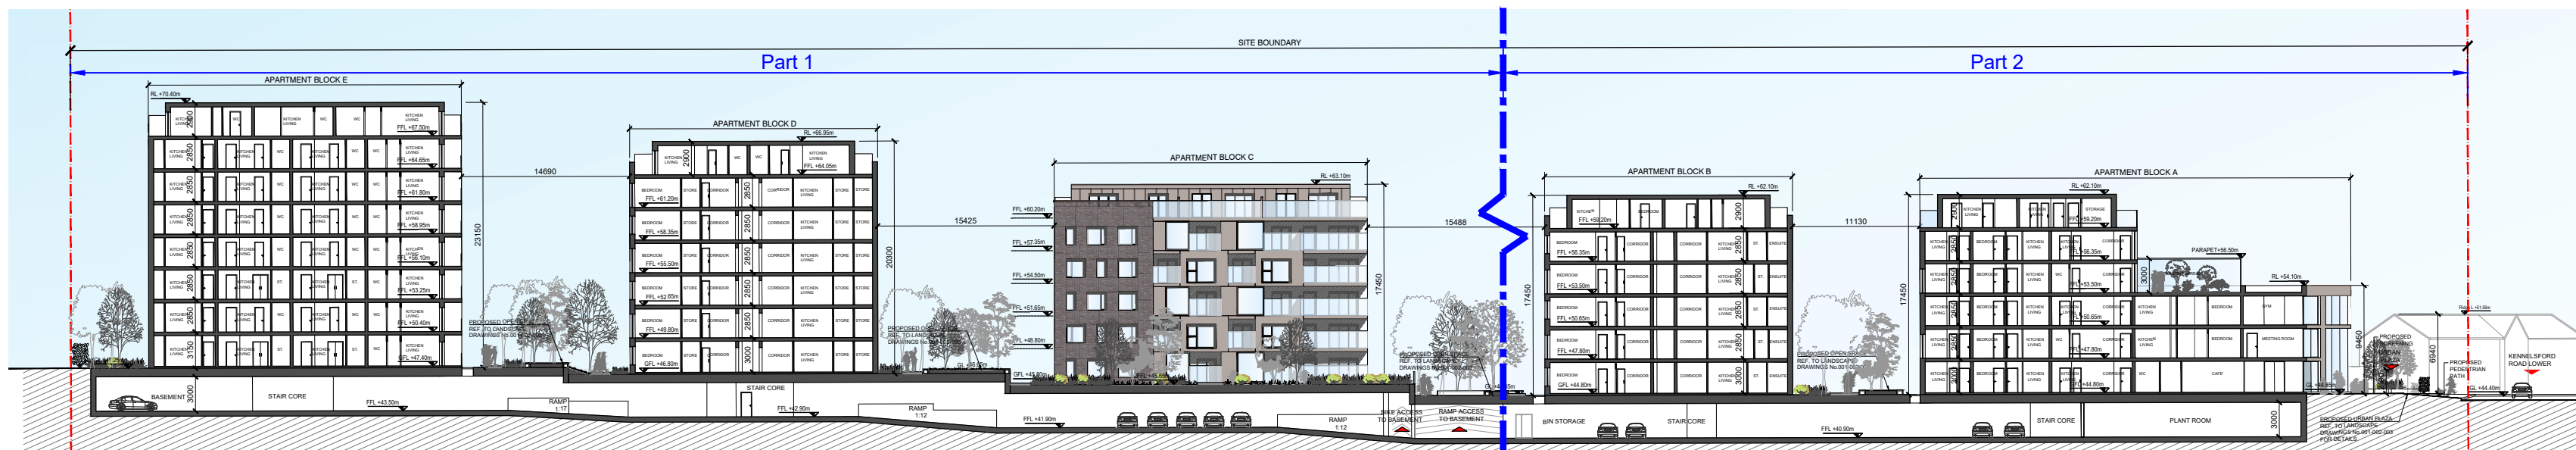

PROPOSED SITE SECTION R-R
SCALE 1:500

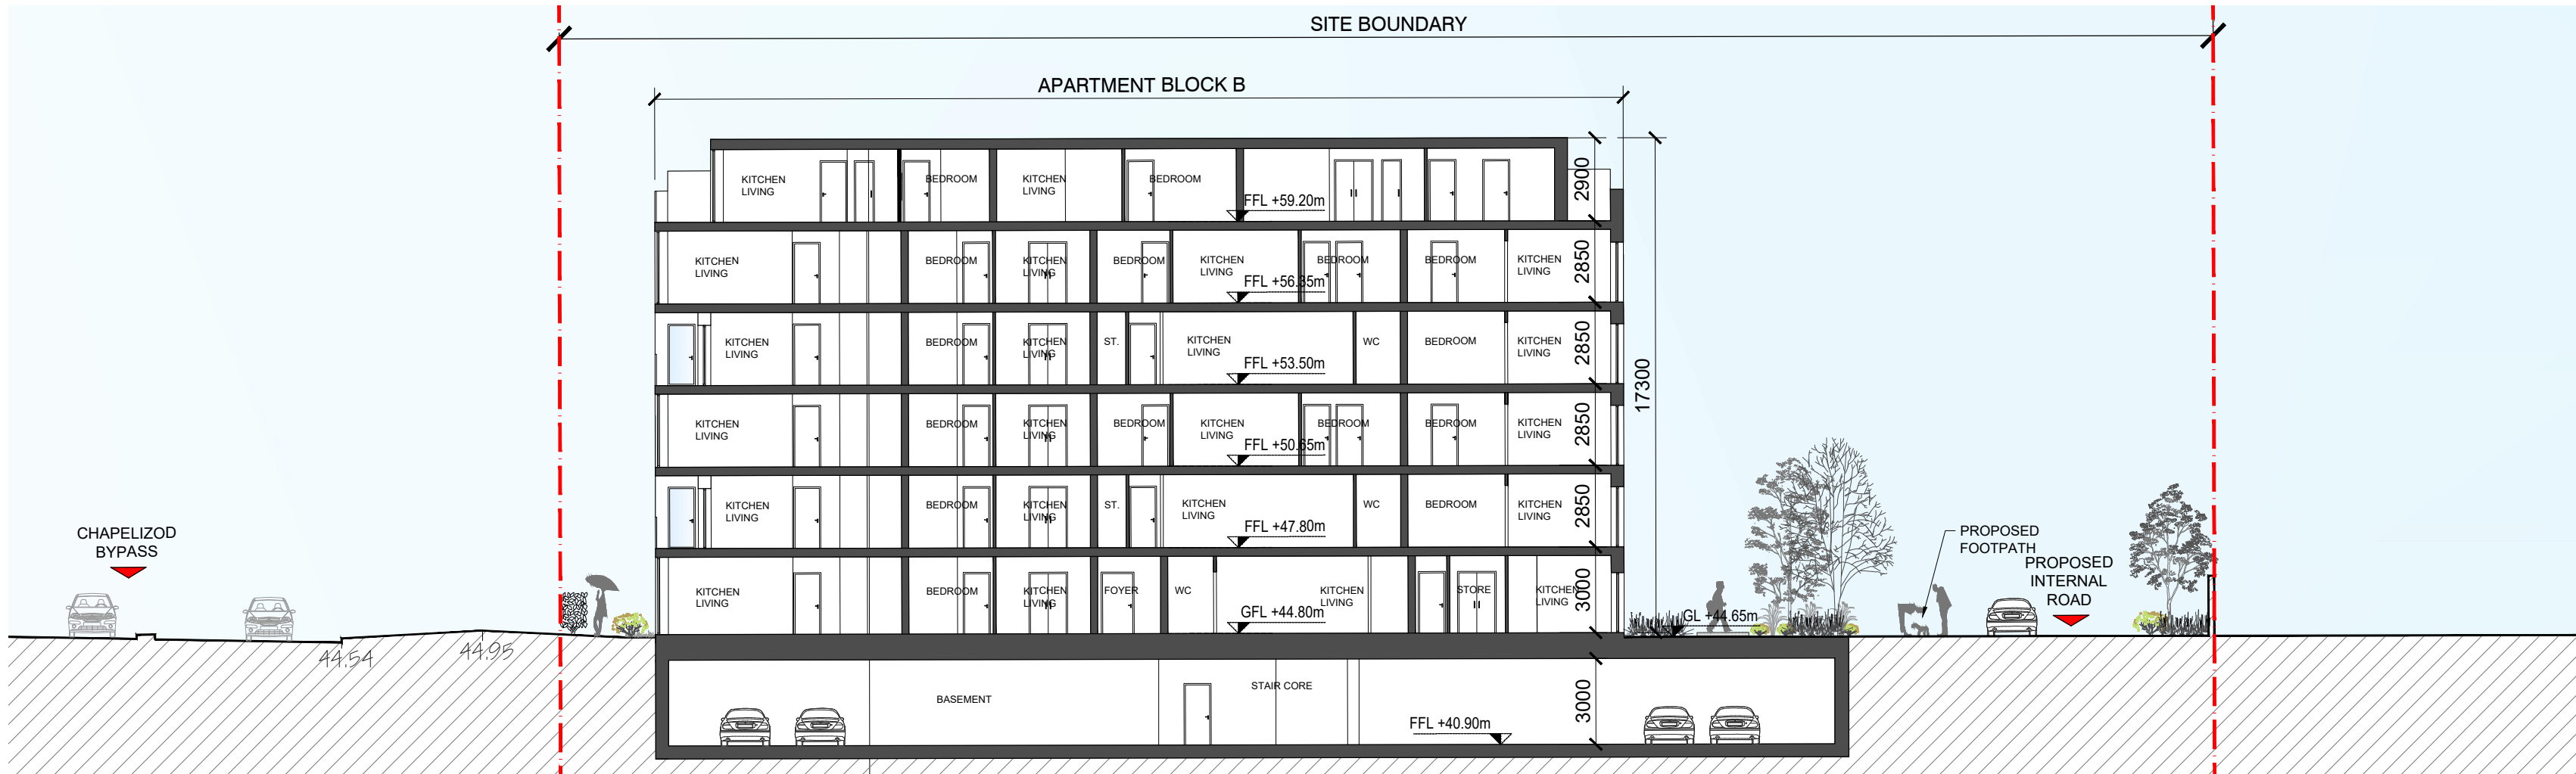

PROPOSED SITE SECTION S-S
SCALE 1:200



KEY PLAN
SCALE NTS

PLANNING

Rev	Initial	Date	Revision Description

	downey PLANNING & ARCHITECTURE		
	1 Westland Sq, Pearse Street, Dublin 2, Ireland - Tel +353 (0) 1 253 0220 - www.dpaa.ie		
	CLIENT	RANDELSWOOD HOLDINGS LTD.	
	PROJECT	Proposed Strategic Housing Development, Lands at Kennelsford Road Lower, Palmerstown, Dublin 20	
	DWG. TITLE	PROPOSED SITE SECTIONS	

SCALE @ A1: AS SHOWN	PAPER SIZE: A1
SCALE @ A3: -	
DRAWN BY: AM	JOB NO: 243-027
CHECKED BY: JH	
DATE: 07.04.2020	DWG NO: PL-300
REVISION:	