












Architectural elevation drawing of a building facade. The drawing shows a long, low building with a series of windows and a gabled roof section on the left. Dimensions are provided for height and width.

Height dimensions (from ground level):

- Leftmost section: 3476 (to eave), 7528 (to peak)
- Rightmost section: 7564
- Central section: 3590

Width dimensions (from left to right):

- First section: 25929
- Second section: 45378

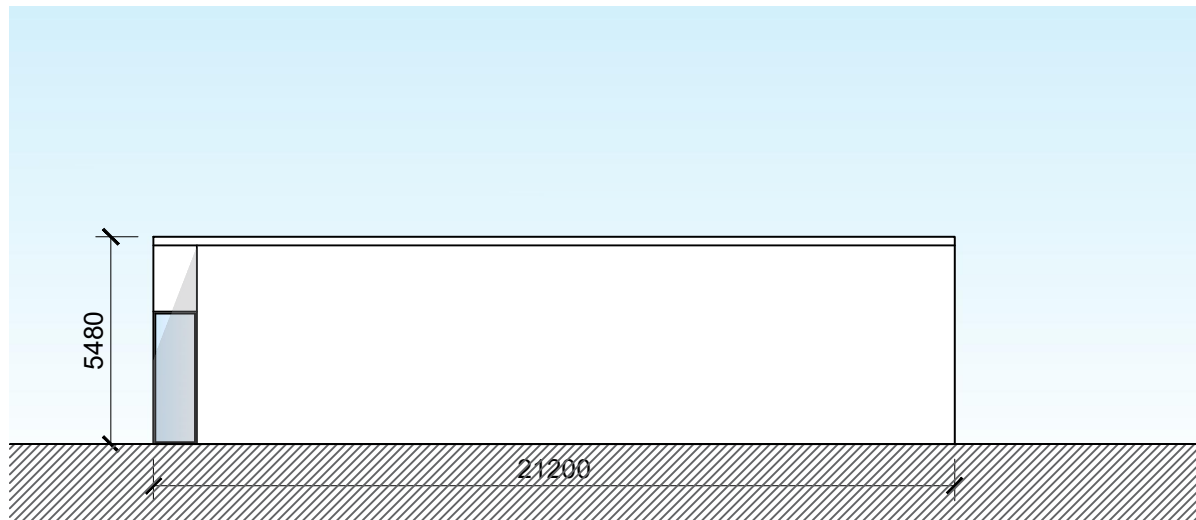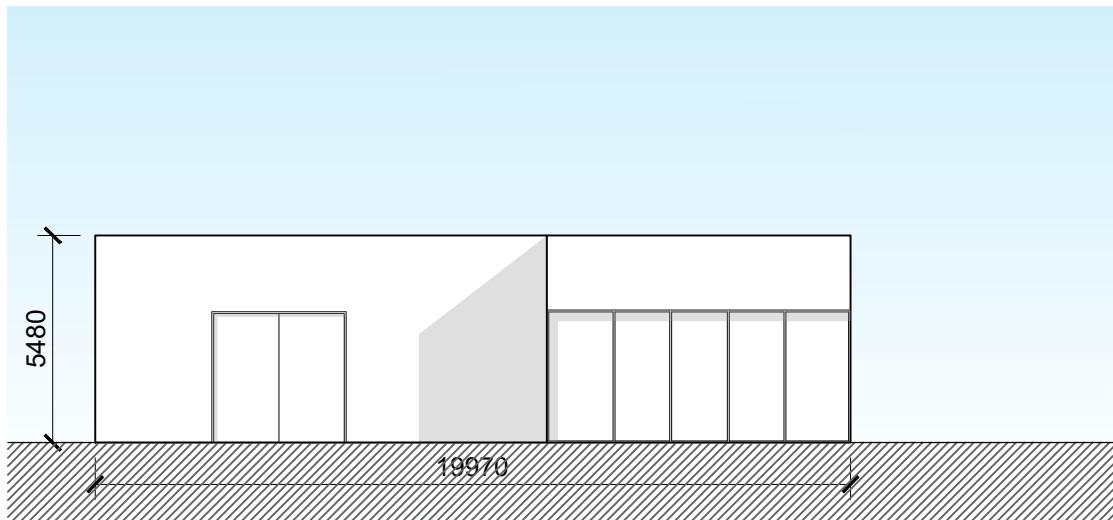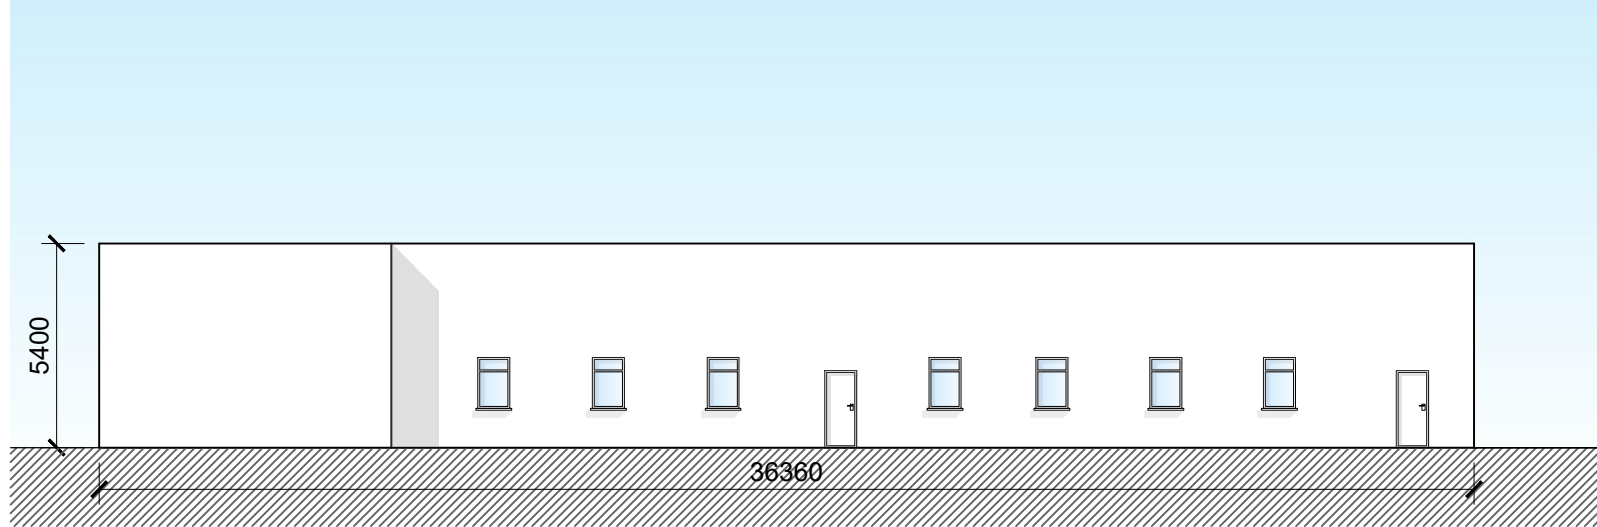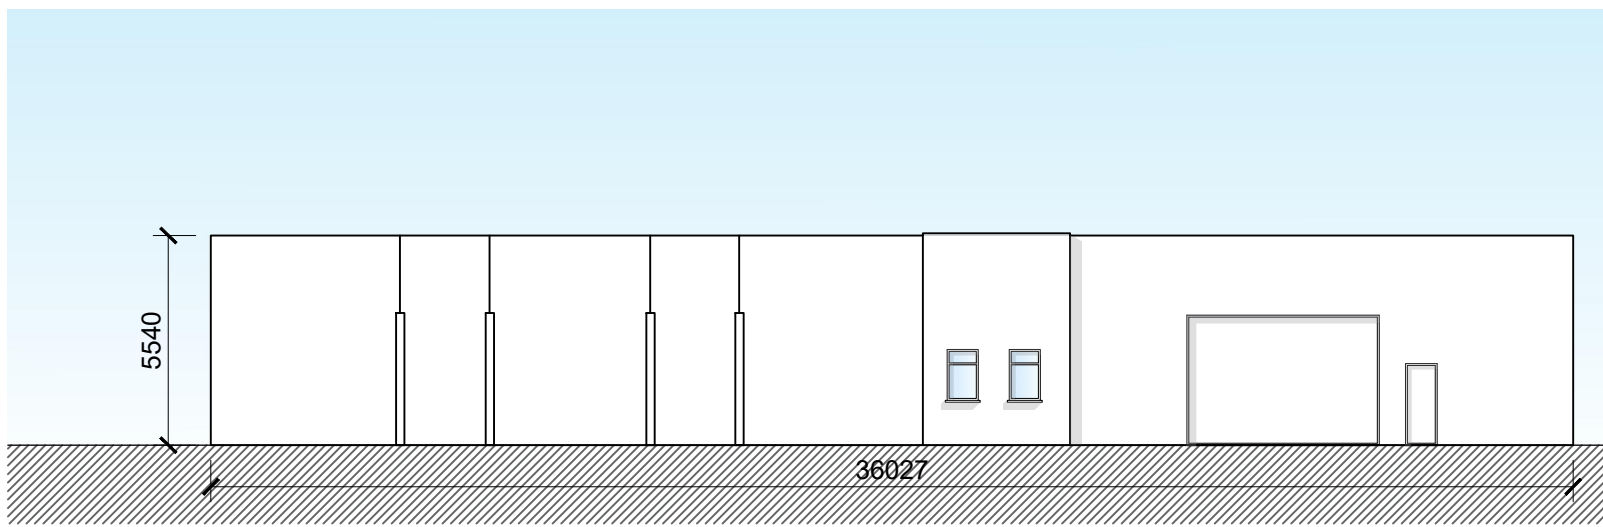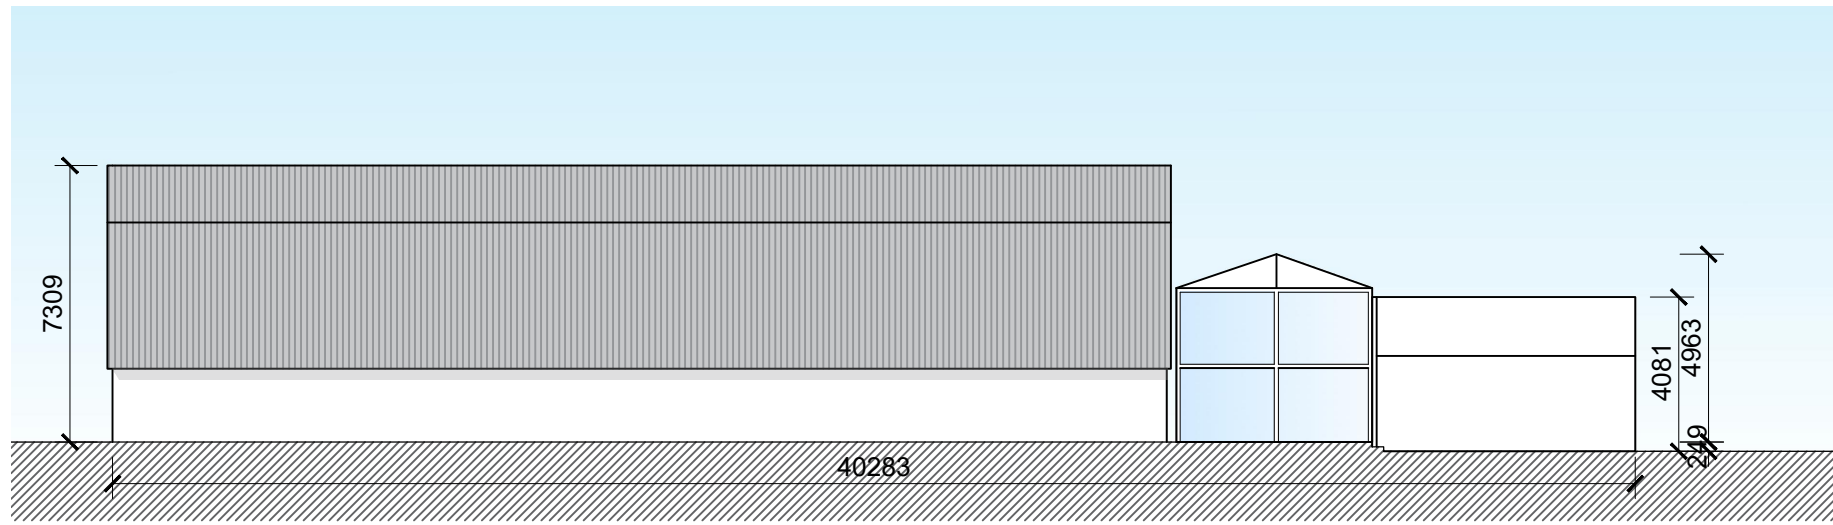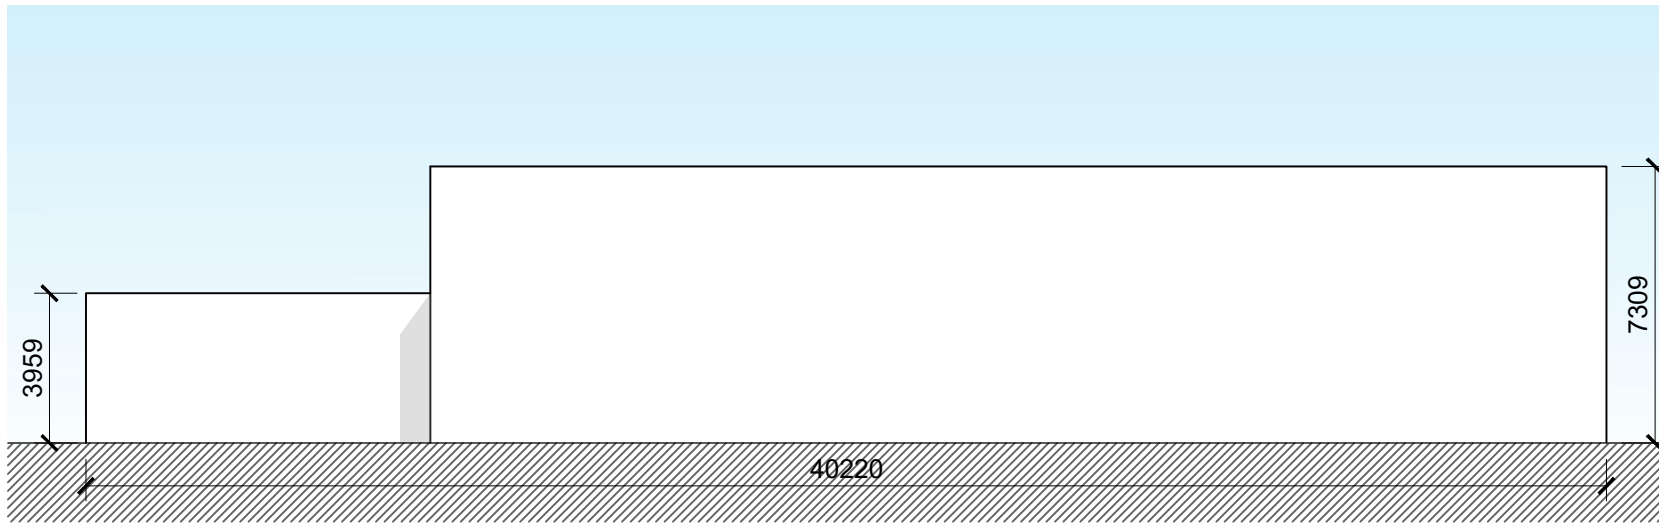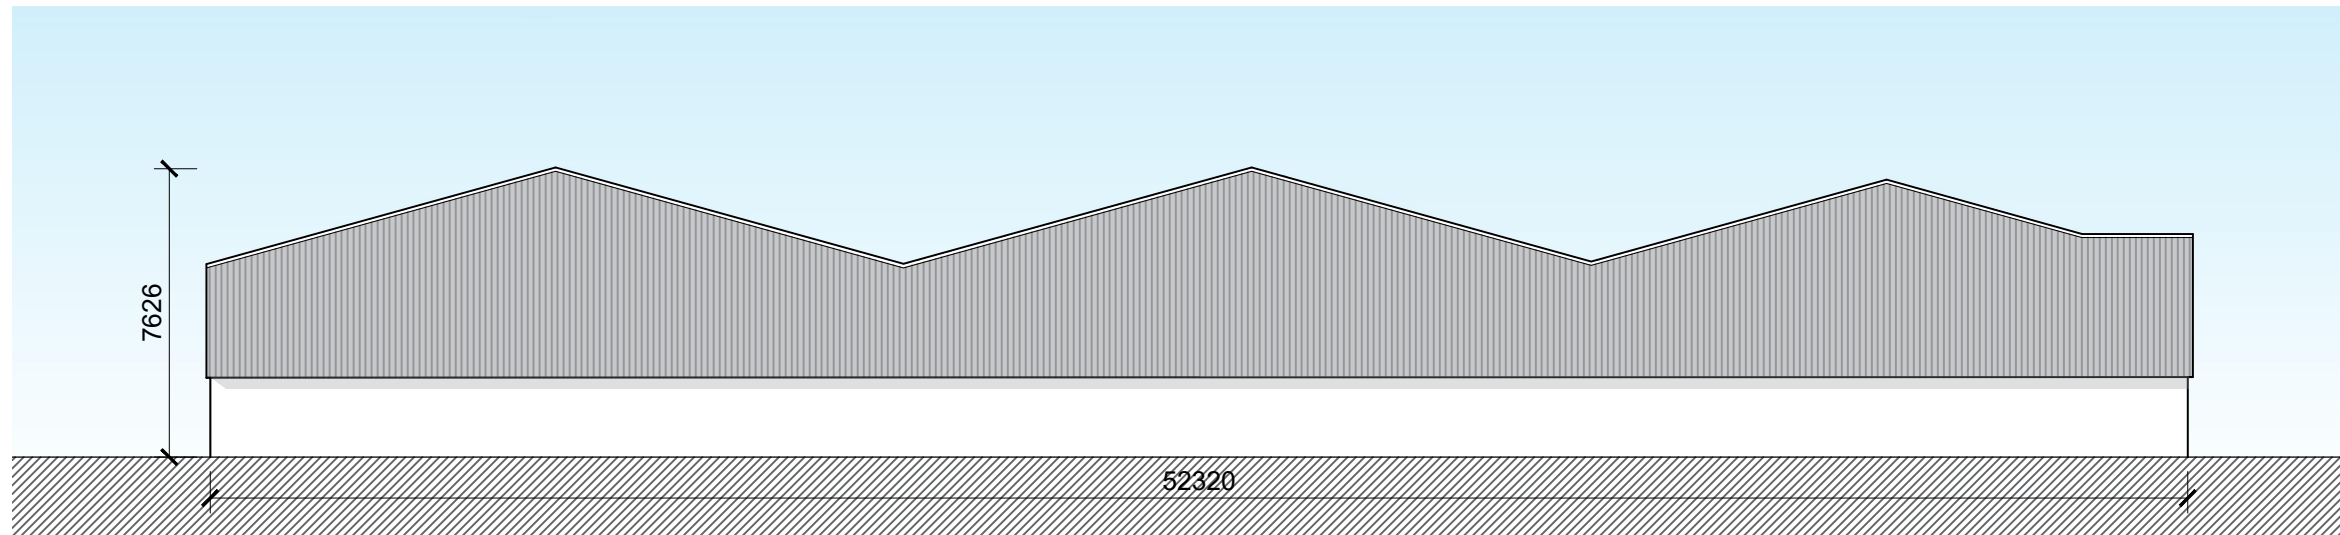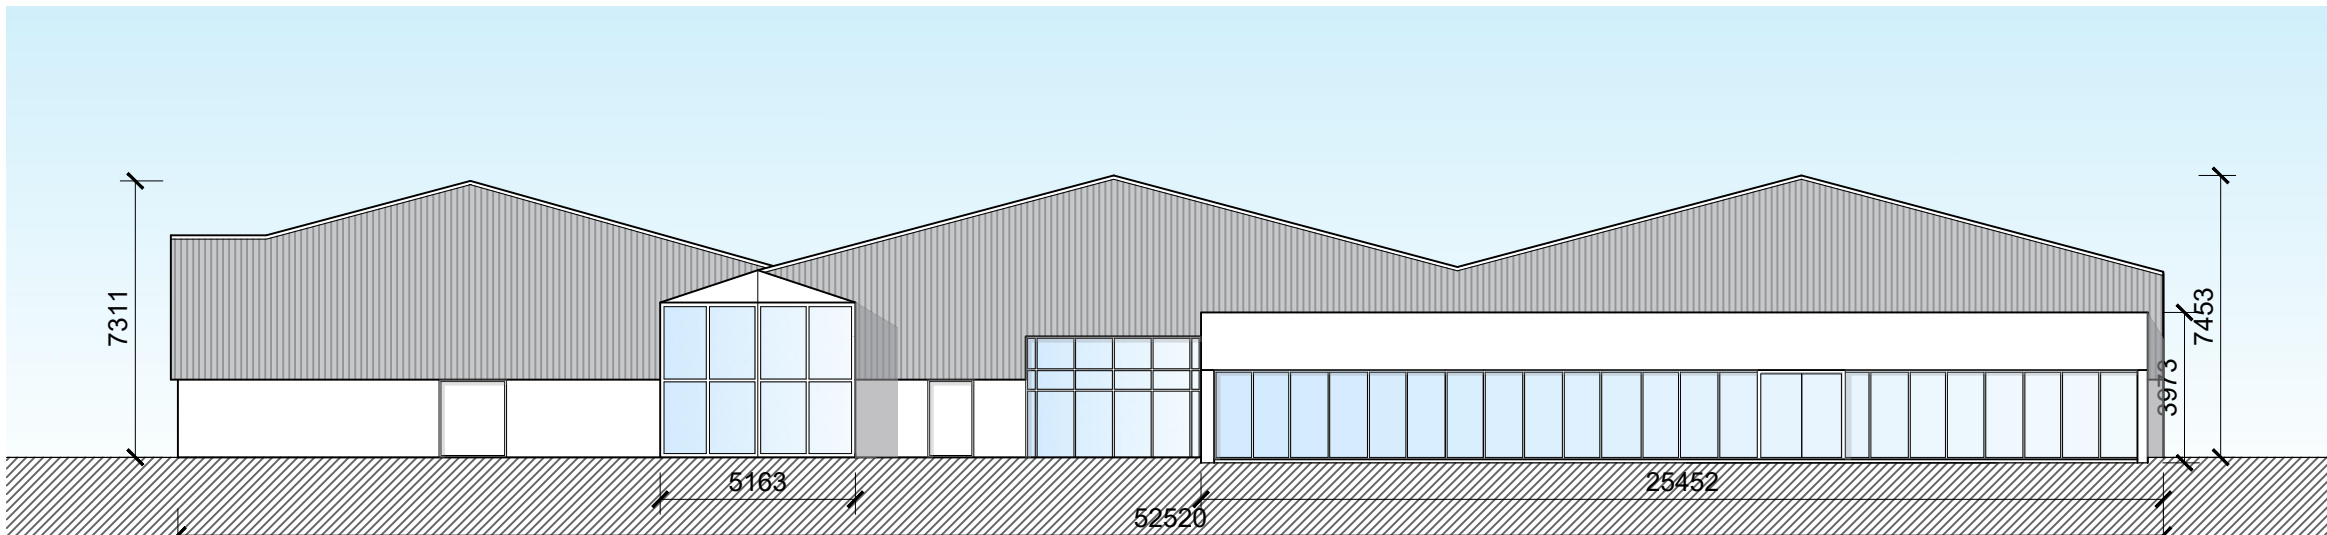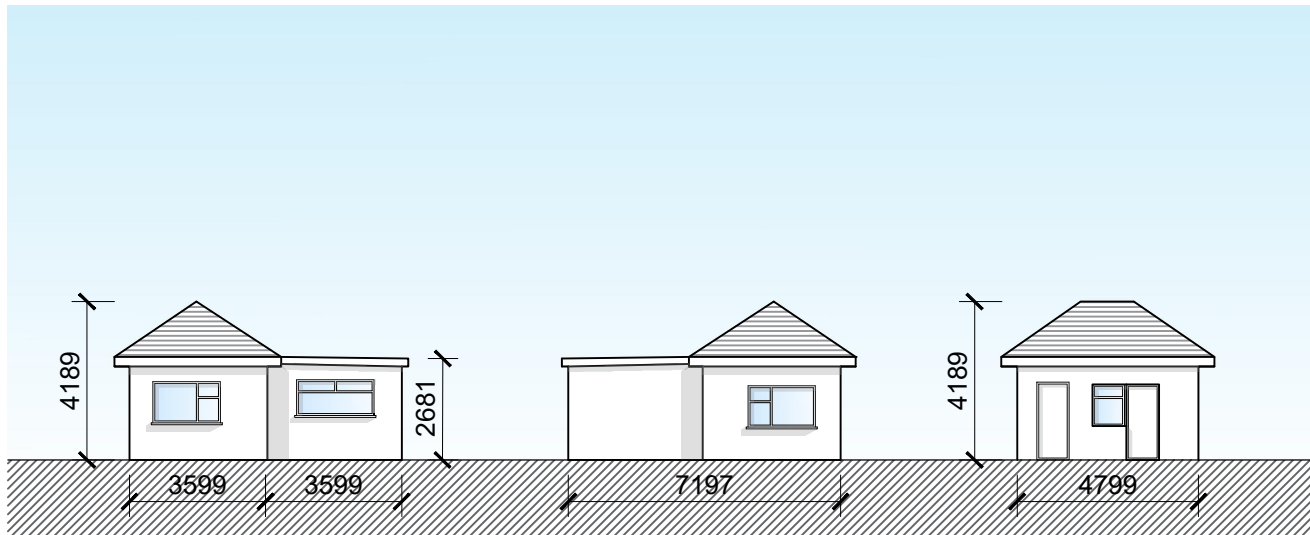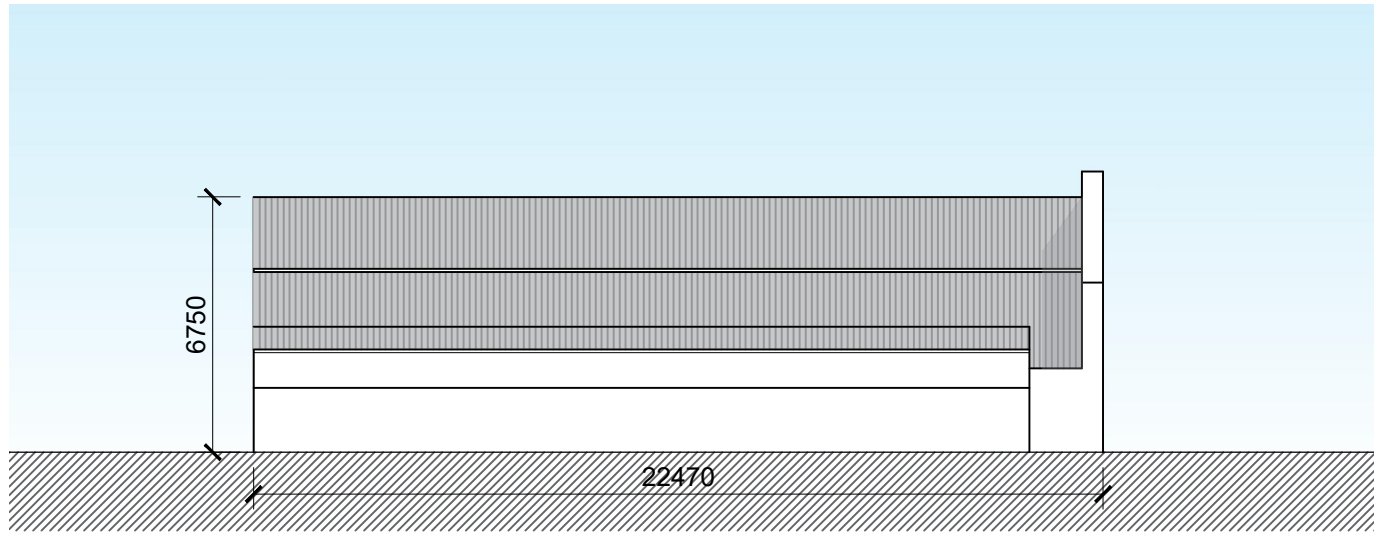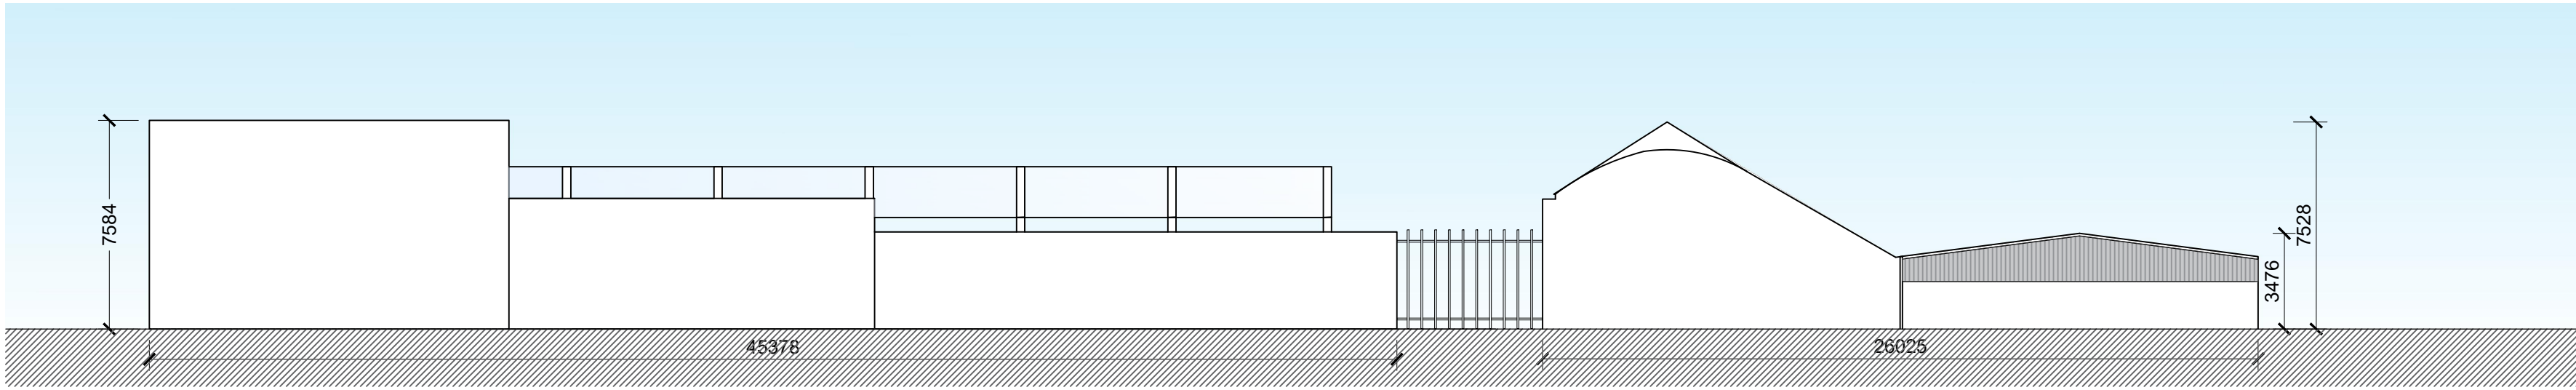

Rev	Initial	Date	Revision Description				
			 1 Westland Sq, Pearse Street, Dublin 2, Ireland - Tel +353 (0) 1 253 0220 - www.dpsa.ie				
CLIENT	RANDELSWOOD HOLDINGS LTD		SCALE @ A1:	AS SHOWN		PAPER SIZE	
PROJECT	Kennesford Strategic Housing Development, Lands at Kennesford Road Lower, Palmerstown, Dublin 20		SCALE @ A3:			A1	
DWG. TITLE	EXISTING BUILDINGS ELEVATIONS		DRAWN BY:	LO	JOB NO	243-027	
			CHECKED BY:	ZE	DATE:	27.03.2020	
			REVISION:		DWG. NO	PL-007	