


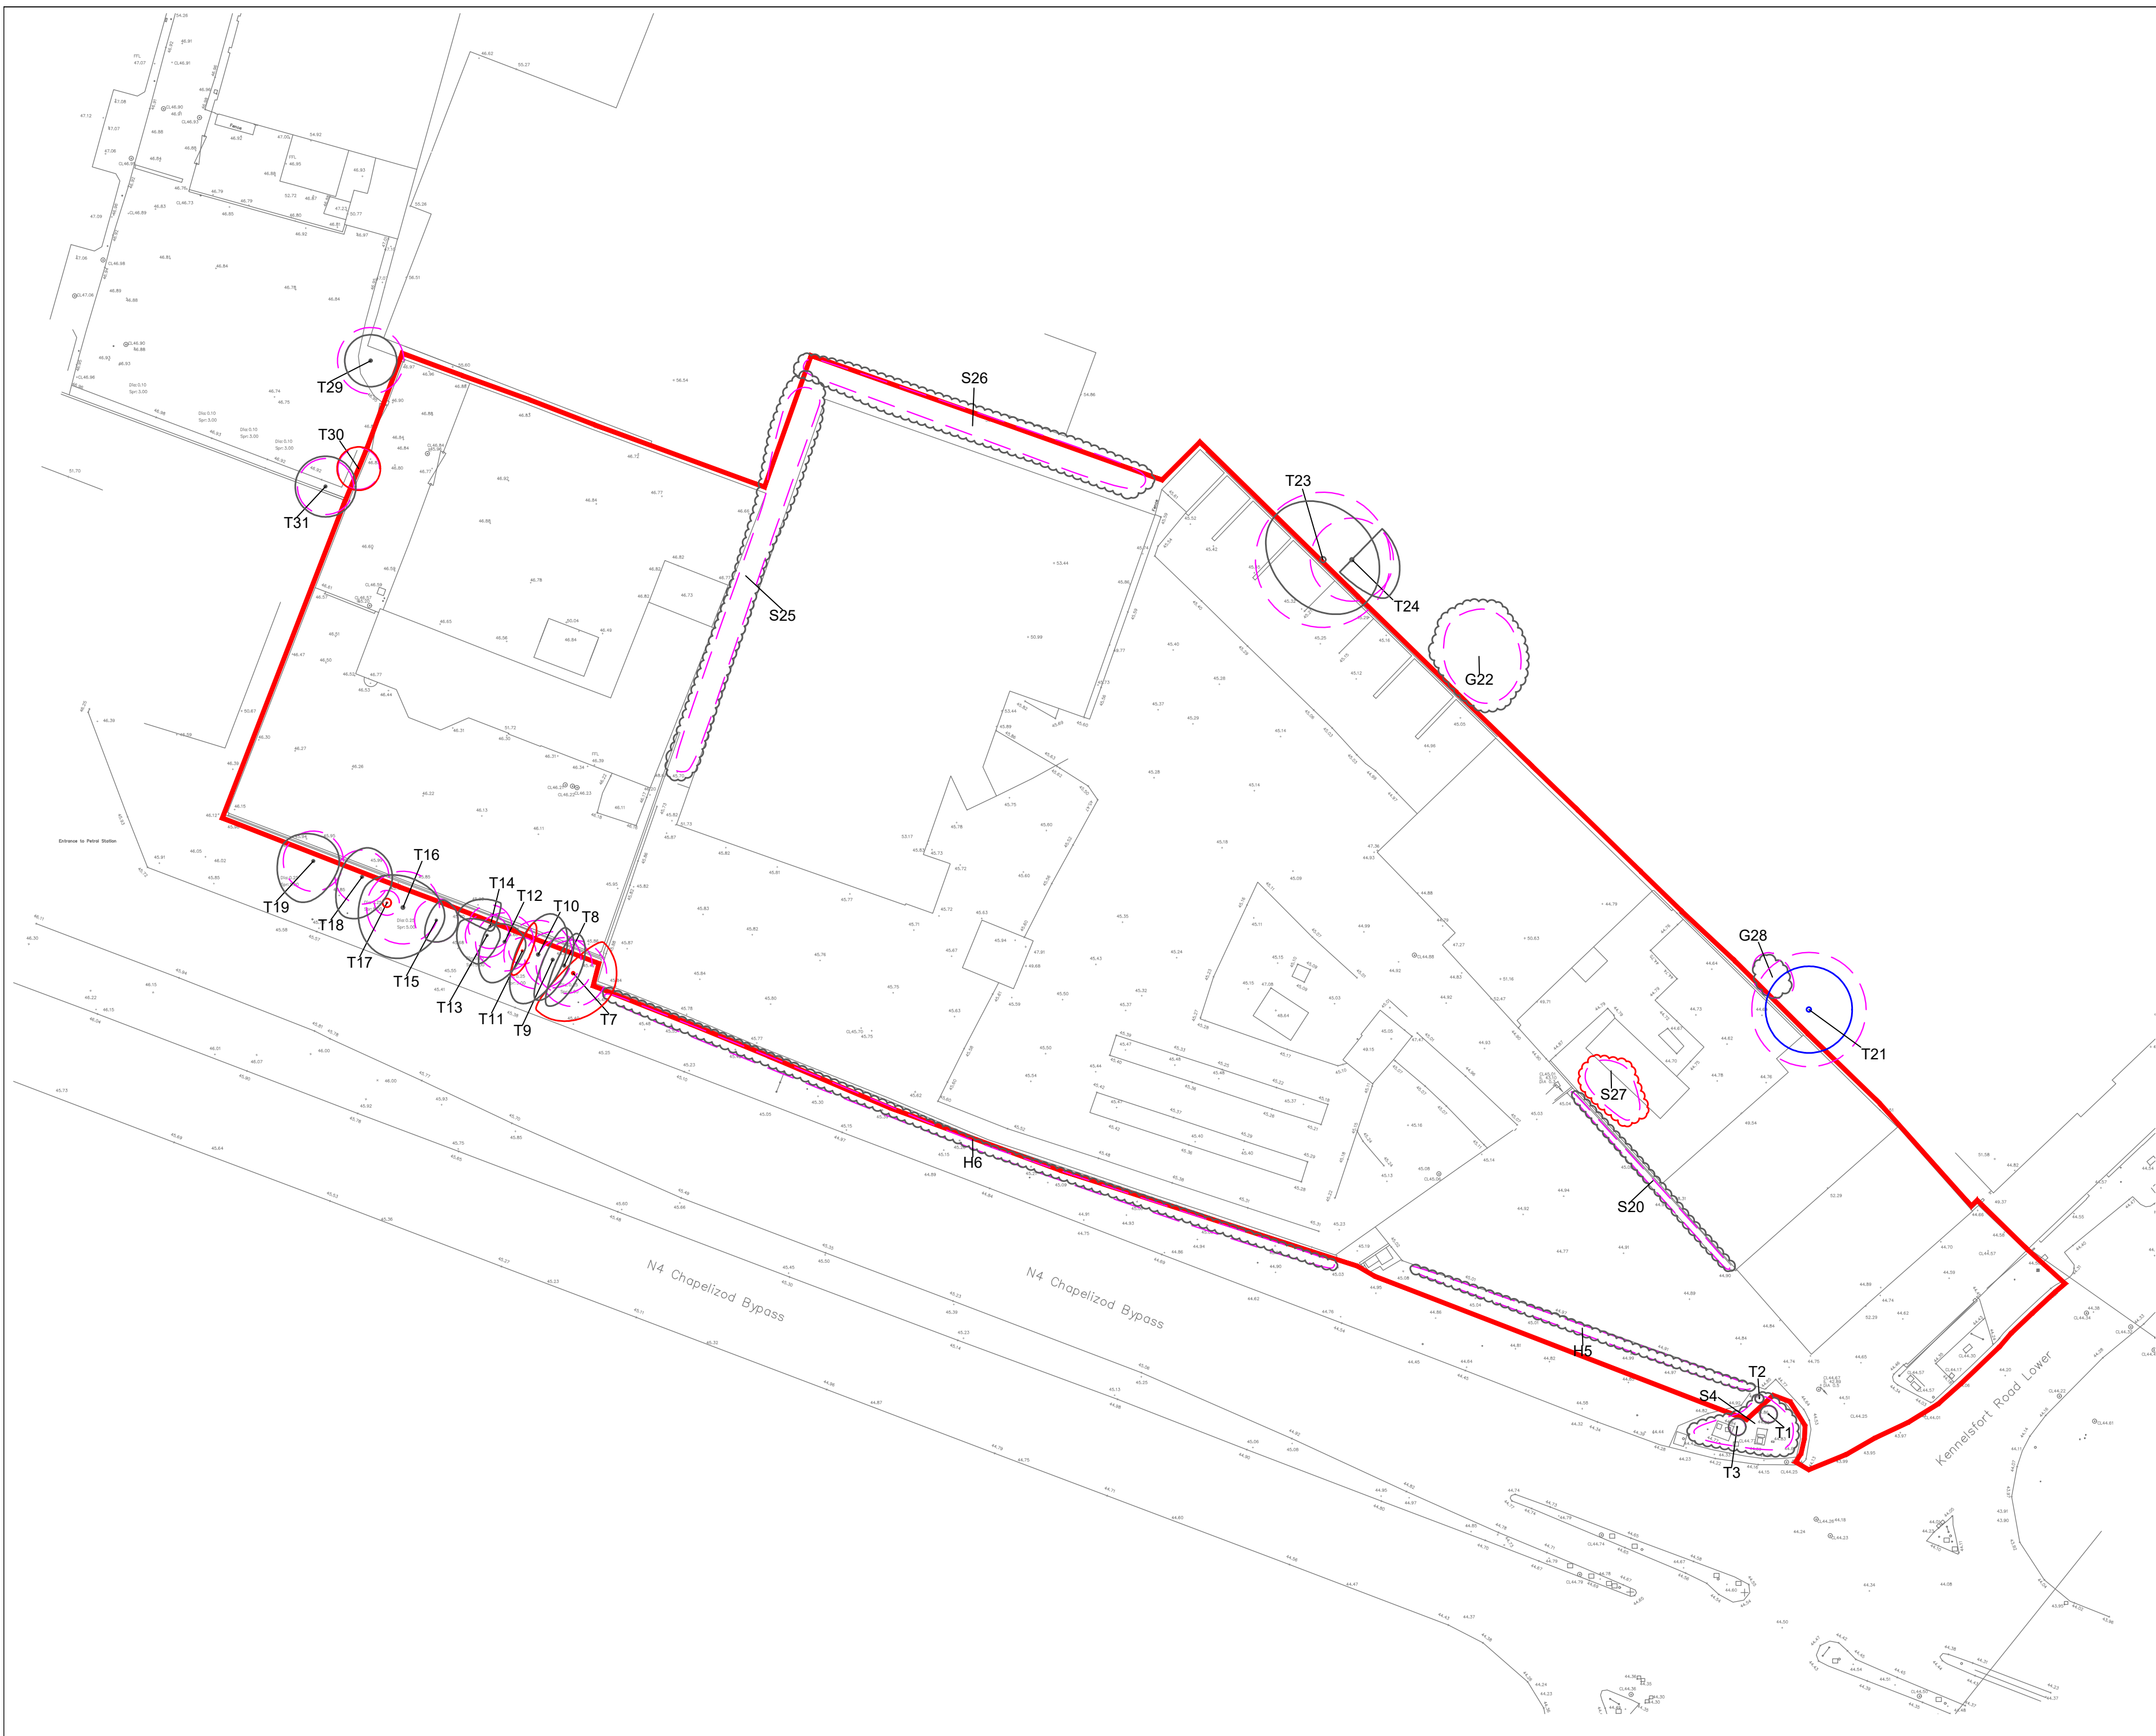


This drawing is to be read in conjunction with the respective arboricultural schedules and reports relevant to this project.


Where contradictions between this drawing and any other design information becomes apparent, the respective authors should be contacted immediately.

It is the responsibility of the main site contractor to check and verify all information and measurements onsite and confirm prior to the commencement of works, and to ensure that all site operatives work in accordance with respective arboricultural reports and BS5837:2012, Trees in relation to design, demolition and construction.


BS5837:2012 Tree Categorisation

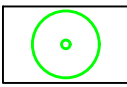


Category A
Trees of high quality with an estimated remaining life expectancy of at least 40 years

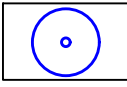

Category B
Trees of moderate quality with an estimated life expectancy of at least 20 years

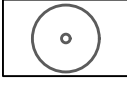

Category C
Trees of low quality with an estimated life expectancy of at least 10 years, or young trees with a stem diameter below 150mm

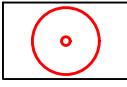


Category U
Those in such a condition that they cannot realistically be retained as living trees in the context of the current land use for longer than 10 years


Key




Root Protection Areas

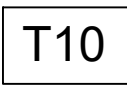



Reference Number for Tree, Group, Hedgerow or Shrub

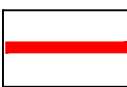

Site Boundary

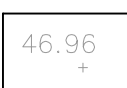

Existing Site Levels

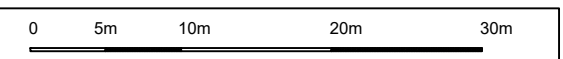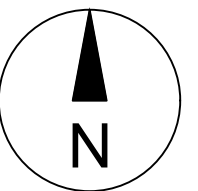

Revision	Date	Description
1	15/04/20	Updated plan
Base Drawing Topographical Survey 62810-T-01-201, 202, 203		

Title:

Tree Survey Plan

Project:

Lands at Palmerstown Retail Park.

Client:

Randelswood Holdings Ltd.

Date: Apr 2020	Scale: 1:500 @ A2	Status: Planning
Drawn by: CMcC	Dwg ref: 170914-P-10	Rev: a
Checked by: CMcC		

This drawing is the copyright of Charles McCorkell Arboricultural Consultancy has been produced for the client and project as stated above. The drawing may not be reproduced or amended, except by the written permission of Charles McCorkell Arboricultural Consultancy. No liability will be accepted for any amendments made by other persons. ©



Charles McCorkell
Arboricultural Consultancy

T; 085 843 7015 / E; info@cmarbor.com / W; www.cmarbor.com