


ISO A1 594mm x 841mm
Approved: COB
Checked: JH
Drawn by: HB
Project Management Initials:
Last saved by: HENRIQUE BOFF (2020.04.10) Last Plotted: 2020.04.15
Filename: \\EU.AECOM\NET.COM\EMIA\UK\IED\B2\UCBS\PR-224738_PALMERSTOWN_MONTI\900_CAD_GIS\904_CEO1_WIP\02_SHEET\SPR224738-ACM-00-00-DR-CE-00-0104.DWG



A PROPOSED AUTOTRACK ANALYSIS- SITE ACCESS WITH SKIP LORRY
0104 Scale: 1:500

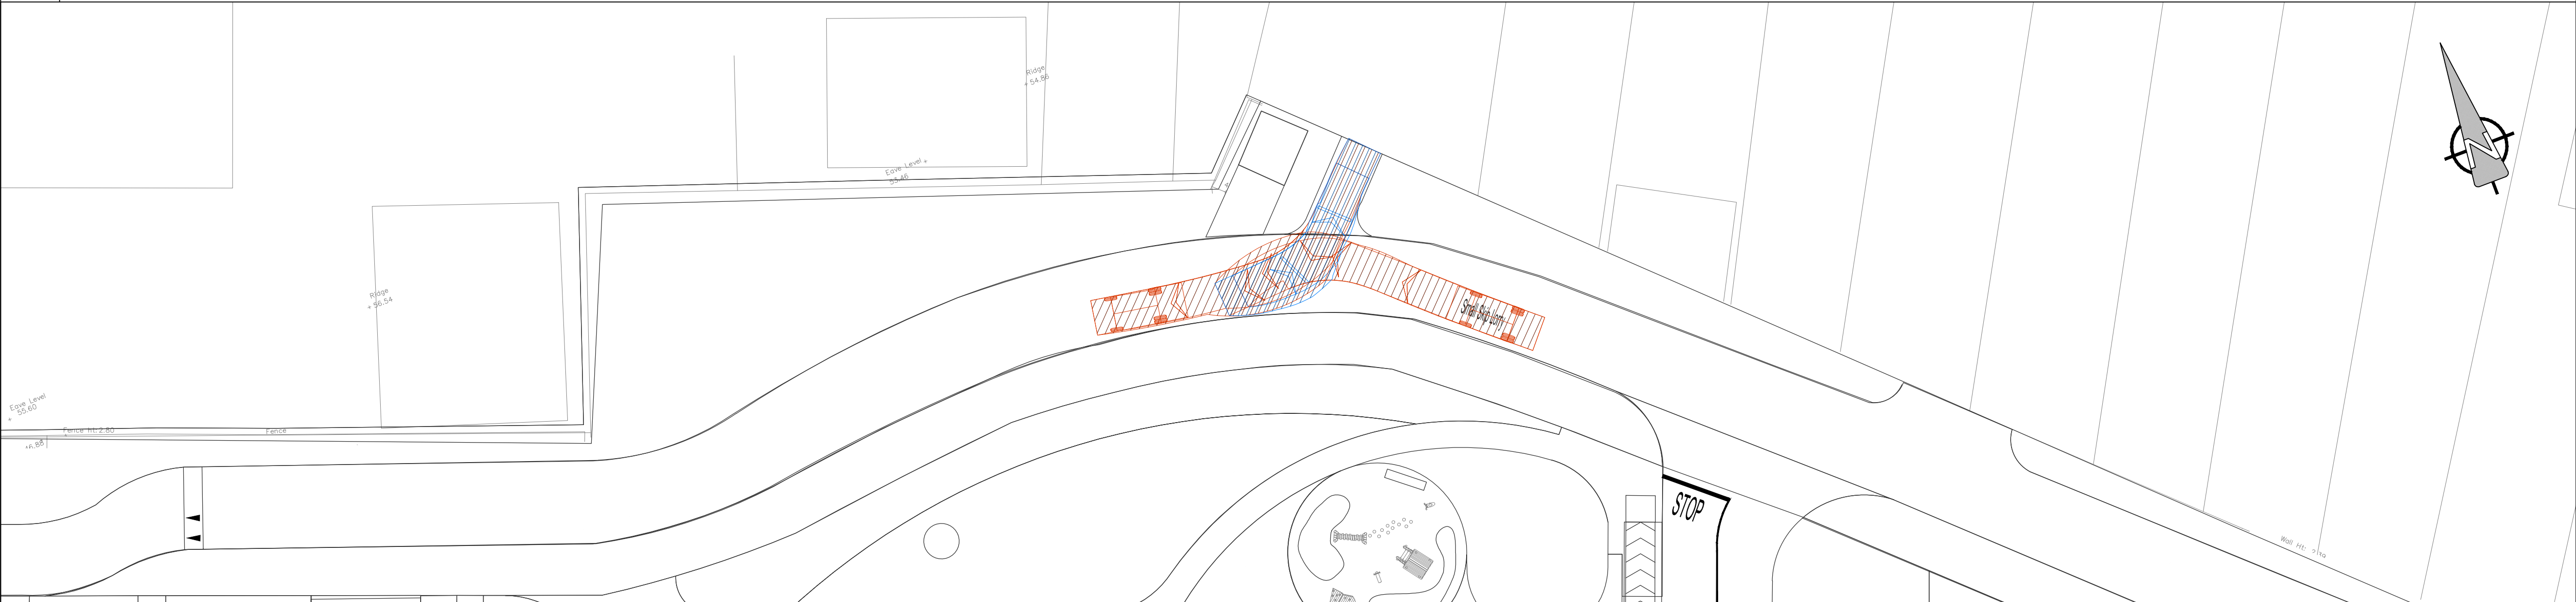

B PROPOSED AUTOTRACK ANALYSIS OF SKIP LORRY
0104 Scale: 1:250



PROJECT

PROPOSED STRATEGIC
HOUSING DEVELOPMENT
ON LANDS AT PALMERSTOWN
RETAIL PARK, KENNELSFORT
ROAD LOWER,
PALMERSTOWN,
DUBLIN 20

CLIENT

RANDELSWOOD
HOLDINGS LTD.

CONSULTANT


AECOM
4th Floor Adelphi Plaza,
George's Street Upper,
Dun Laoghaire,
Co Dublin
Tel:+353 (0)1 2383100
Fax:+353(0)1 2383199
www.aecom.com

NOTES

1. THIS DRAWING IS TO BE READ IN CONJUNCTION WITH ALL OTHER RELEVANT ARCHITECTURAL AND ENGINEERING DRAWINGS. ANY DISCREPANCIES, ERRORS OR OMISSIONS TO BE BROUGHT TO THE ATTENTION OF THE DESIGNER.
2. ALL DIMENSIONS TO BE CHECKED BY THE CONTRACTOR ON SITE PRIOR TO COMMENCEMENT OF WORKS.
3. AECOM LIMITED TO BE INFORMED BY THE CONTRACTOR OF ANY DISCREPANCIES PRIOR TO THE COMMENCEMENT OF WORKS ON SITE.
4. DIMENSIONS OF ALL BOUNDARIES AND ADJOINING ROADS TO BE CHECKED ON SITE PRIOR TO COMMENCEMENT OF WORKS.
5. DO NOT SCALE. ALL MEASUREMENTS AND COORDINATES TO BE CHECKED ON SITE.

LEGEND:

-  SWEEP PATH FORWARDS MOVEMENT
-  SWEEP PATH REVERSE MOVEMENT

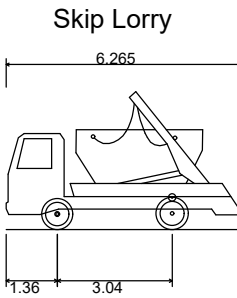

Overall Length 6.265m
Overall Width 2.500m
Overall Body Height 3.650m
Min Body Ground Clearance 0.396m
Max Track Width 2.435m
Lock to Lock Time 6.00 sec
Kerb to Kerb Turning Radius 6.340m



ISSUE/REVISION

1	15.04.2020	SITE LAYOUT UPDATED
0	10.04.2020	SHD ISSUE
I/R	DATE	DESCRIPTION

PROJECT NUMBER

60556657

SHEET TITLE

AUTOTRACK ANALYSIS
OF SKIP LORRY

SHEET NUMBER

PR224738-ACM-00-00-DR-CE-00-0104

ORDNANCE SURVEY IRELAND LICENCE NO AR0064220
©ORDNANCE SURVEY IRELAND / GOVERNMENT OF IRELAND